 



UNLESS OTHERWISE SPECIFIED,
DIMENSIONS ARE IN INCHES.
TOLERANCES ARE:
FRACTIONS: DECIMALS:
± NA .XX ±.01 ± N
 .XXX ±.005


MATERIAL: ~~SEE NOTE~~

FINISH: ~~SEE NOTE~~

DO NOT SCALE DRAWINGS

SPECIFIED ECS ANGLES: A	CONTRACT NO:		 Mackie Designs Inc. Woodinville, Wa.		
	APPROVALS	DATE			
S	DRAWN: trh	4-21-95	SCHEMATIC, MASTER BOARD, 24*4		
	CHECKED:				
	ISSUED:				
S	ENG:		SIZE D	DWG. NO. 990-049-00	REV. S
	MFG:				
WING	SCALE: NONE				SHEET 2 OF 13

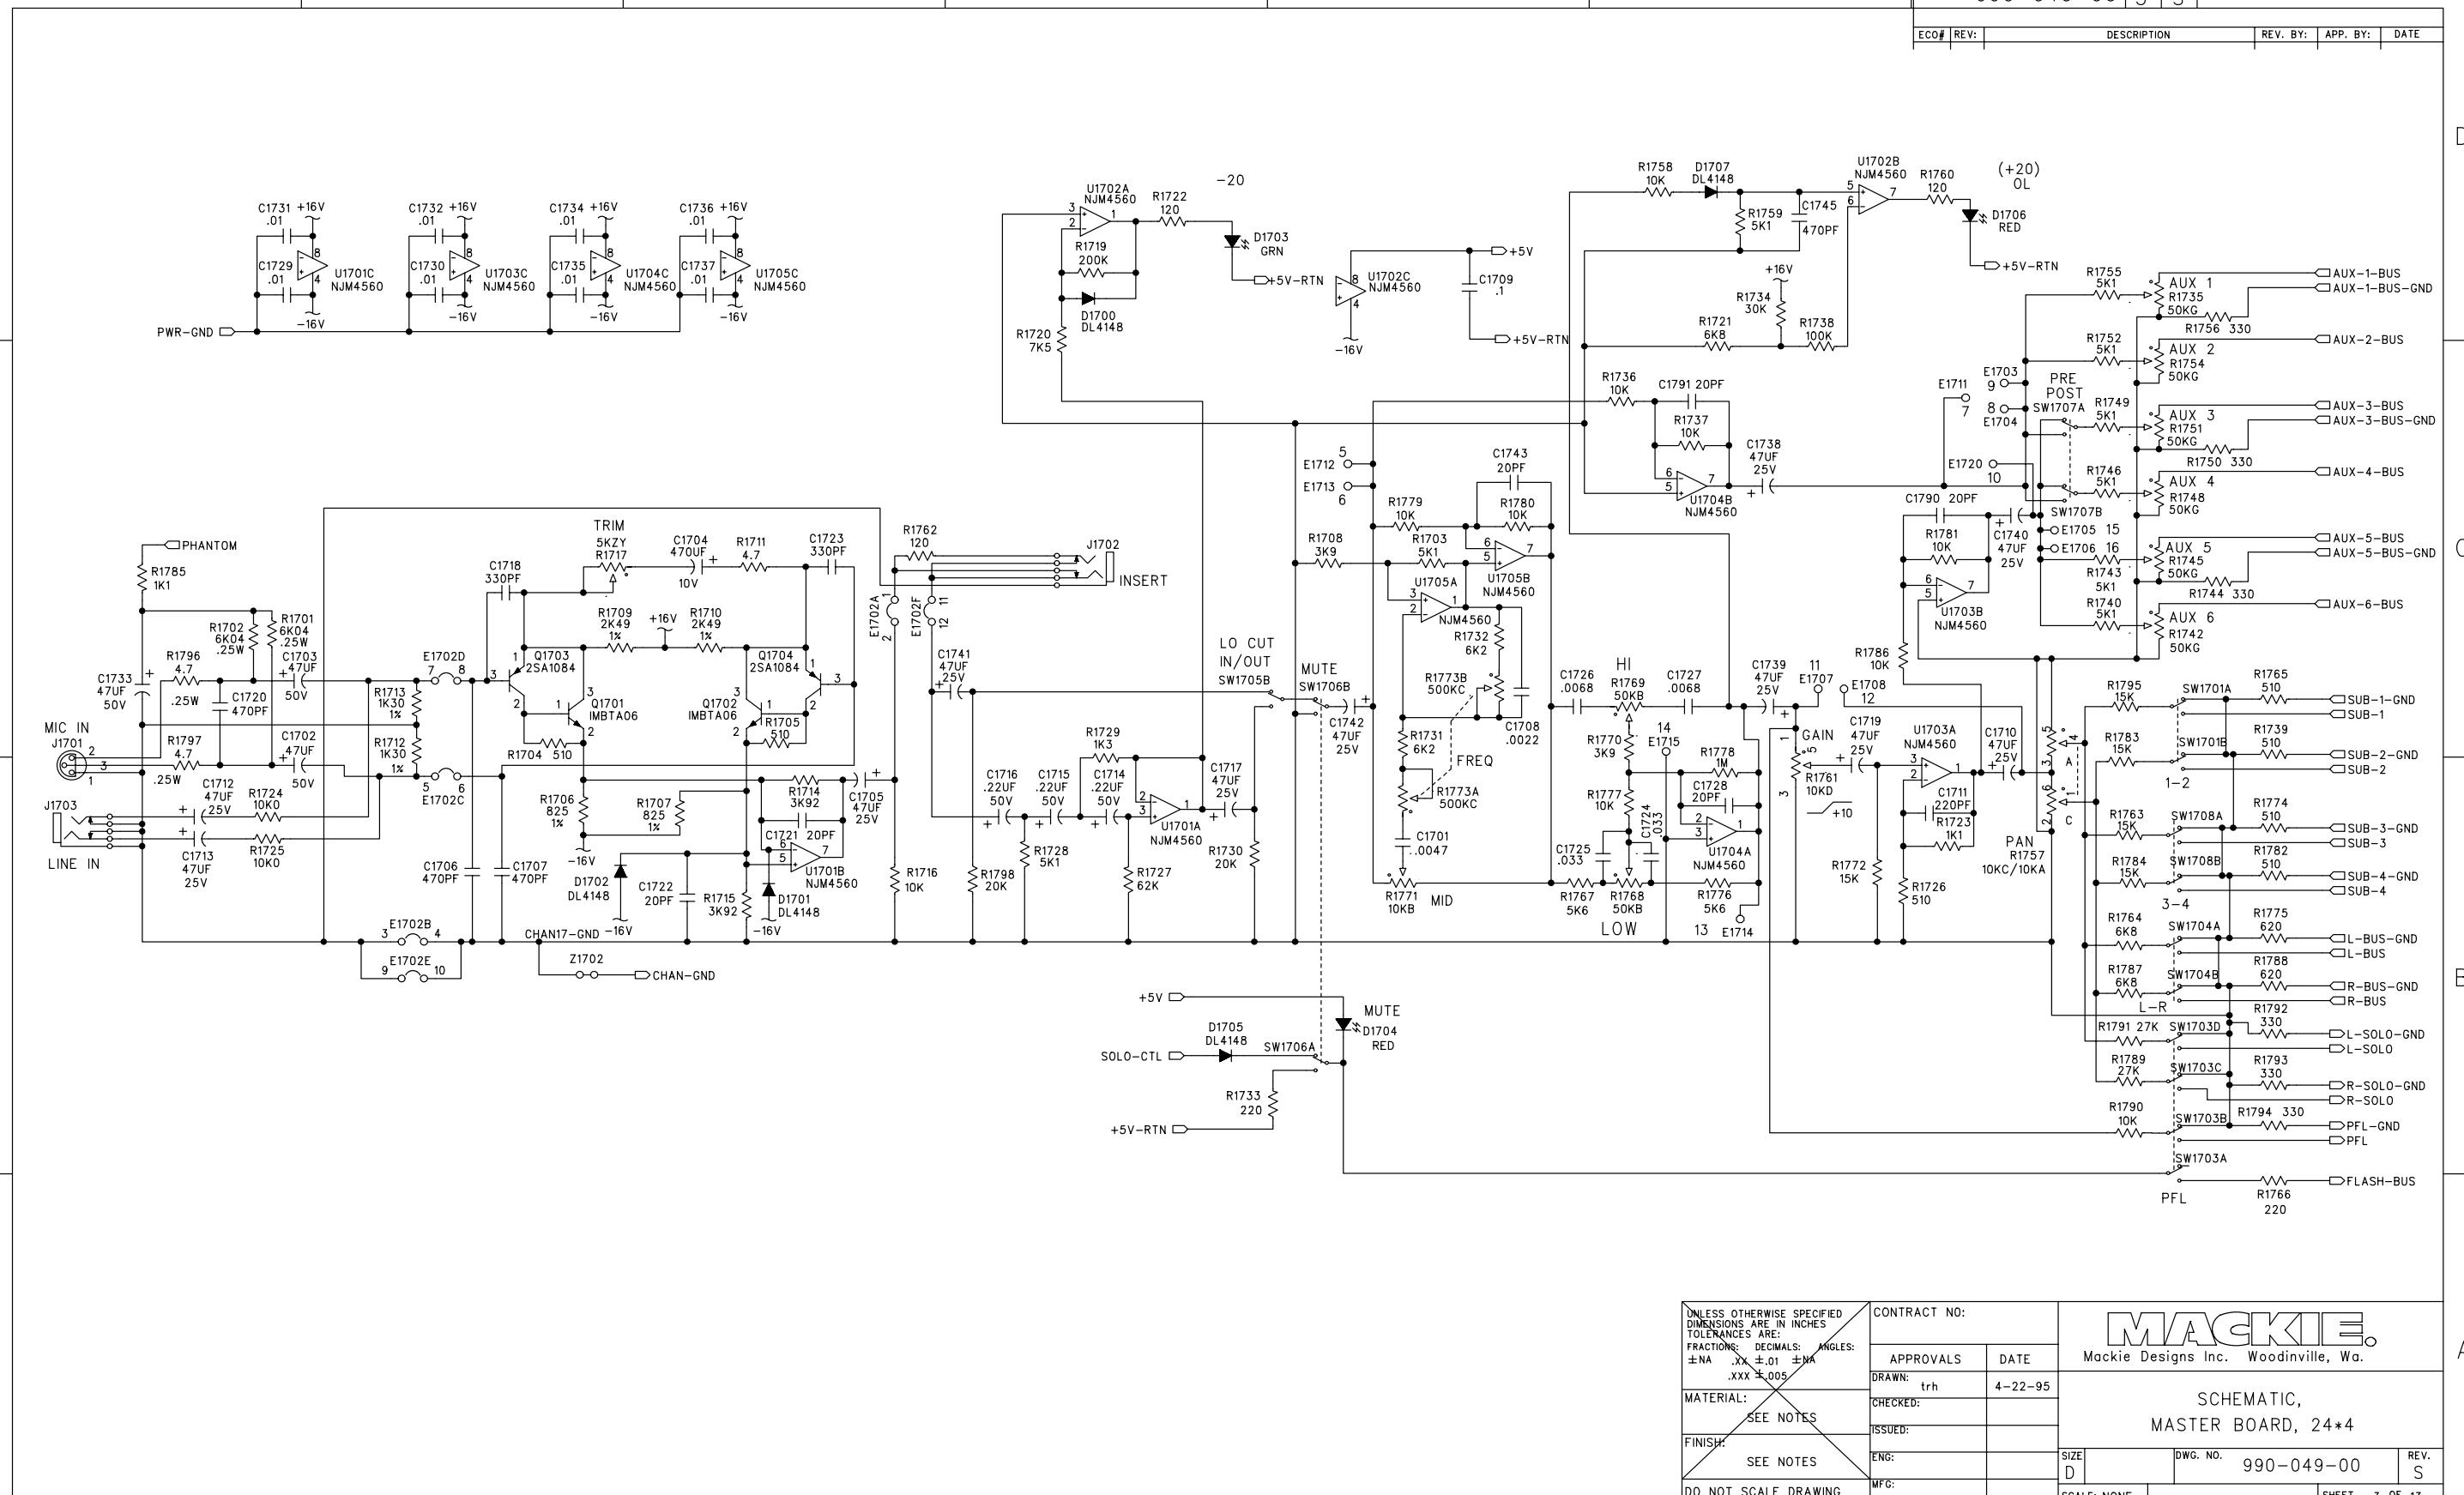

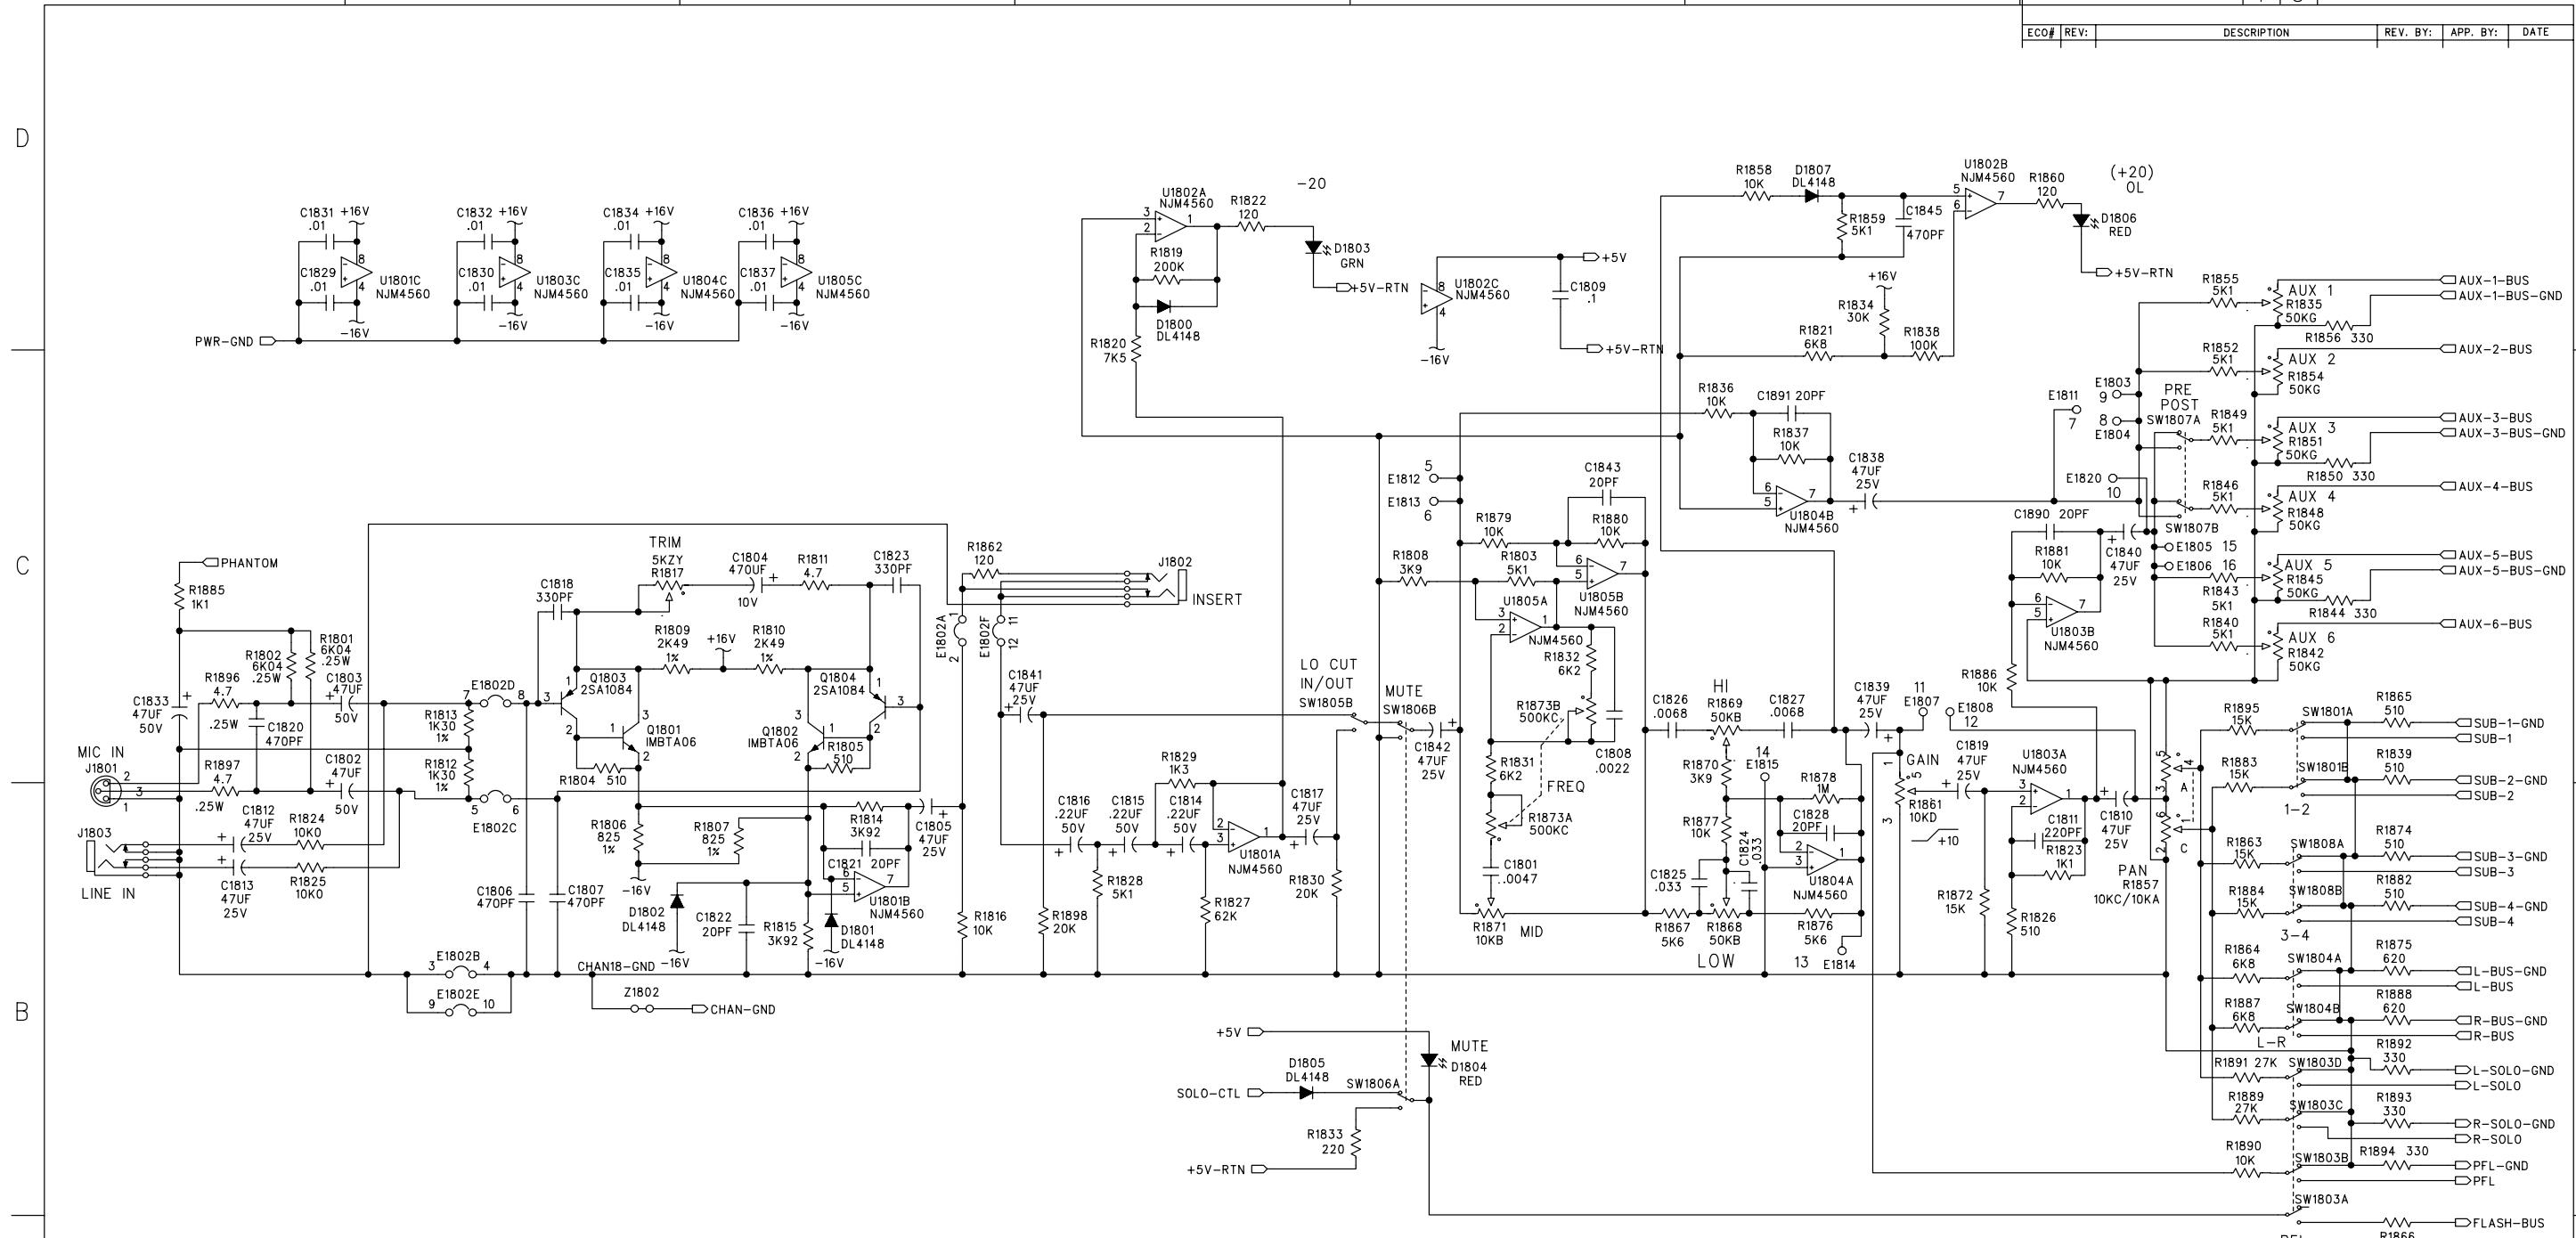

UNLESS OTHERWISE SPECIFIED
DIMENSIONS ARE IN INCHES
TOLERANCES ARE:
FRACTIONS: DECIMALS:
 $\pm \text{NA}$ $\pm .00$ $\pm \text{NA}$
 $\pm .XXX$ $\pm .005$


~~MATERIAL: SEE NOTES~~


~~FINISH: SEE NOTES~~

DO NOT SCALE DRAW

FIELD S ANGLES:	CONTRACT NO:		 Mackie Designs Inc. Woodinville, Wa.		
	APPROVALS	DATE			
DRAWN:	trh	4-22-95	SCHEMATIC, MASTER BOARD, 24*4		
CHECKED:					
ISSUED:					
ENG:		SIZE D	DWG. NO.		REV. S
MFG:		SCALE: NONE			SHEET 4 OF 13

DWG. NO. 990-049-00 SHT 5 REV. S

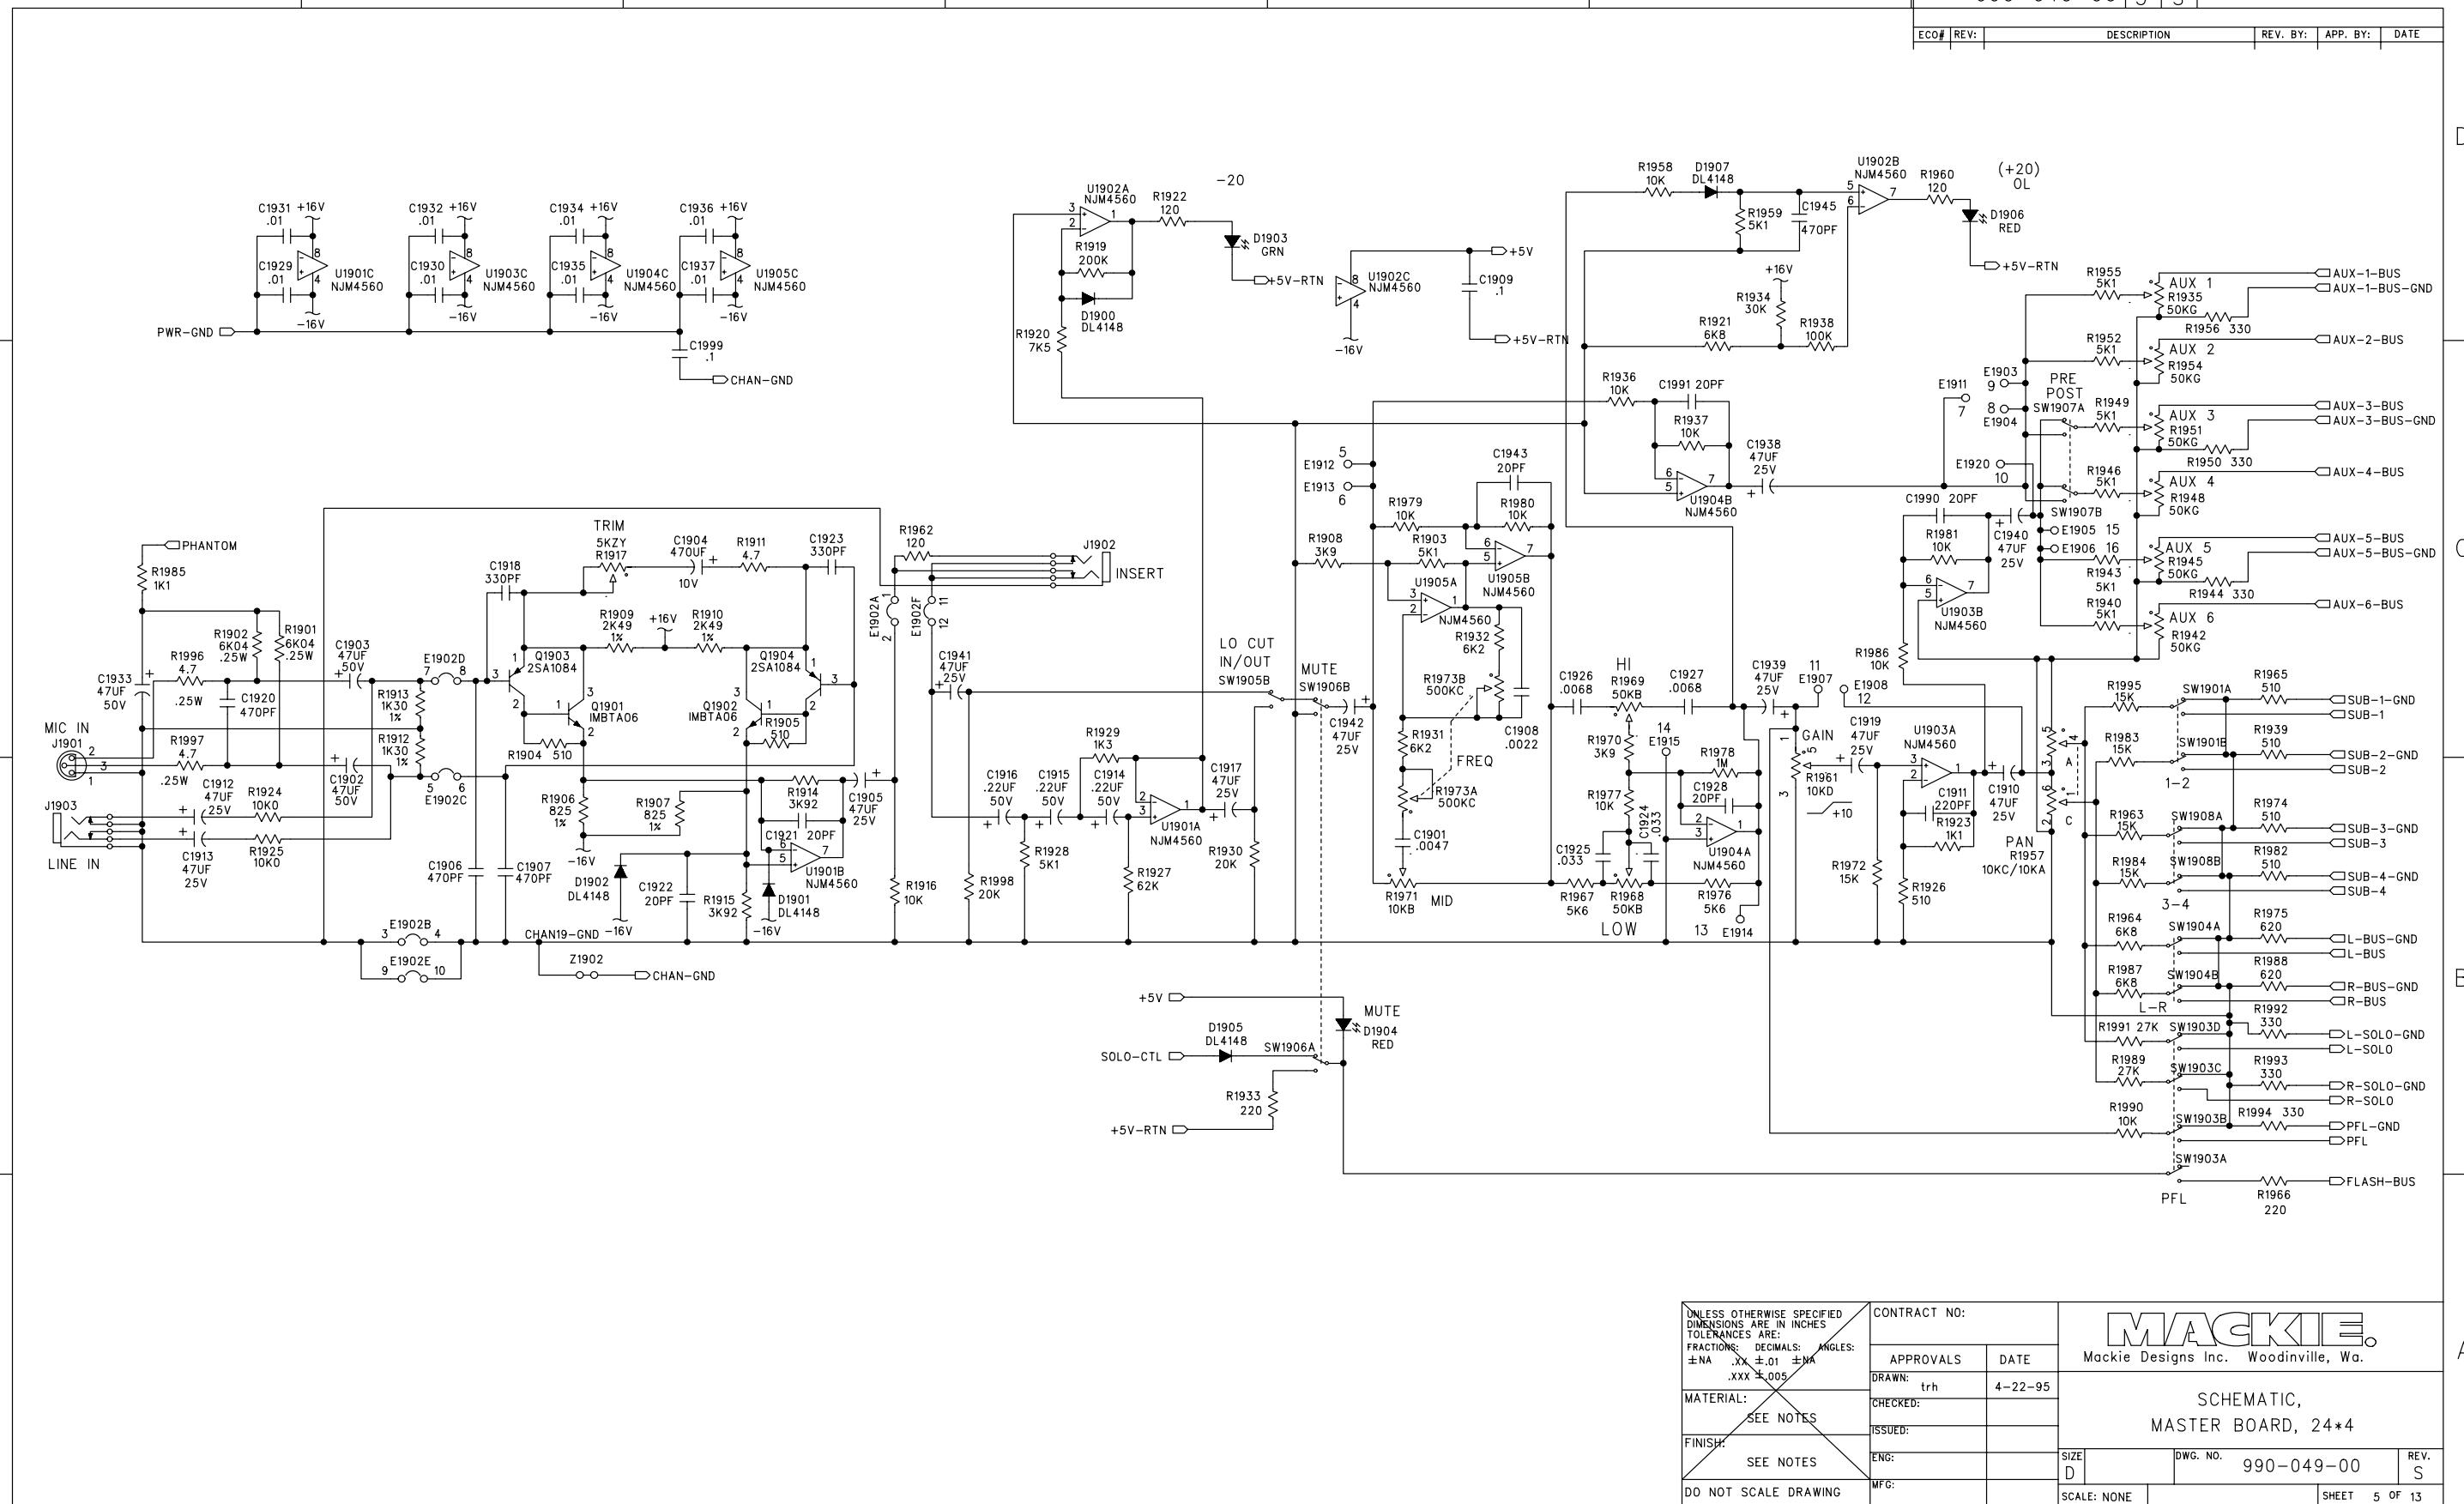

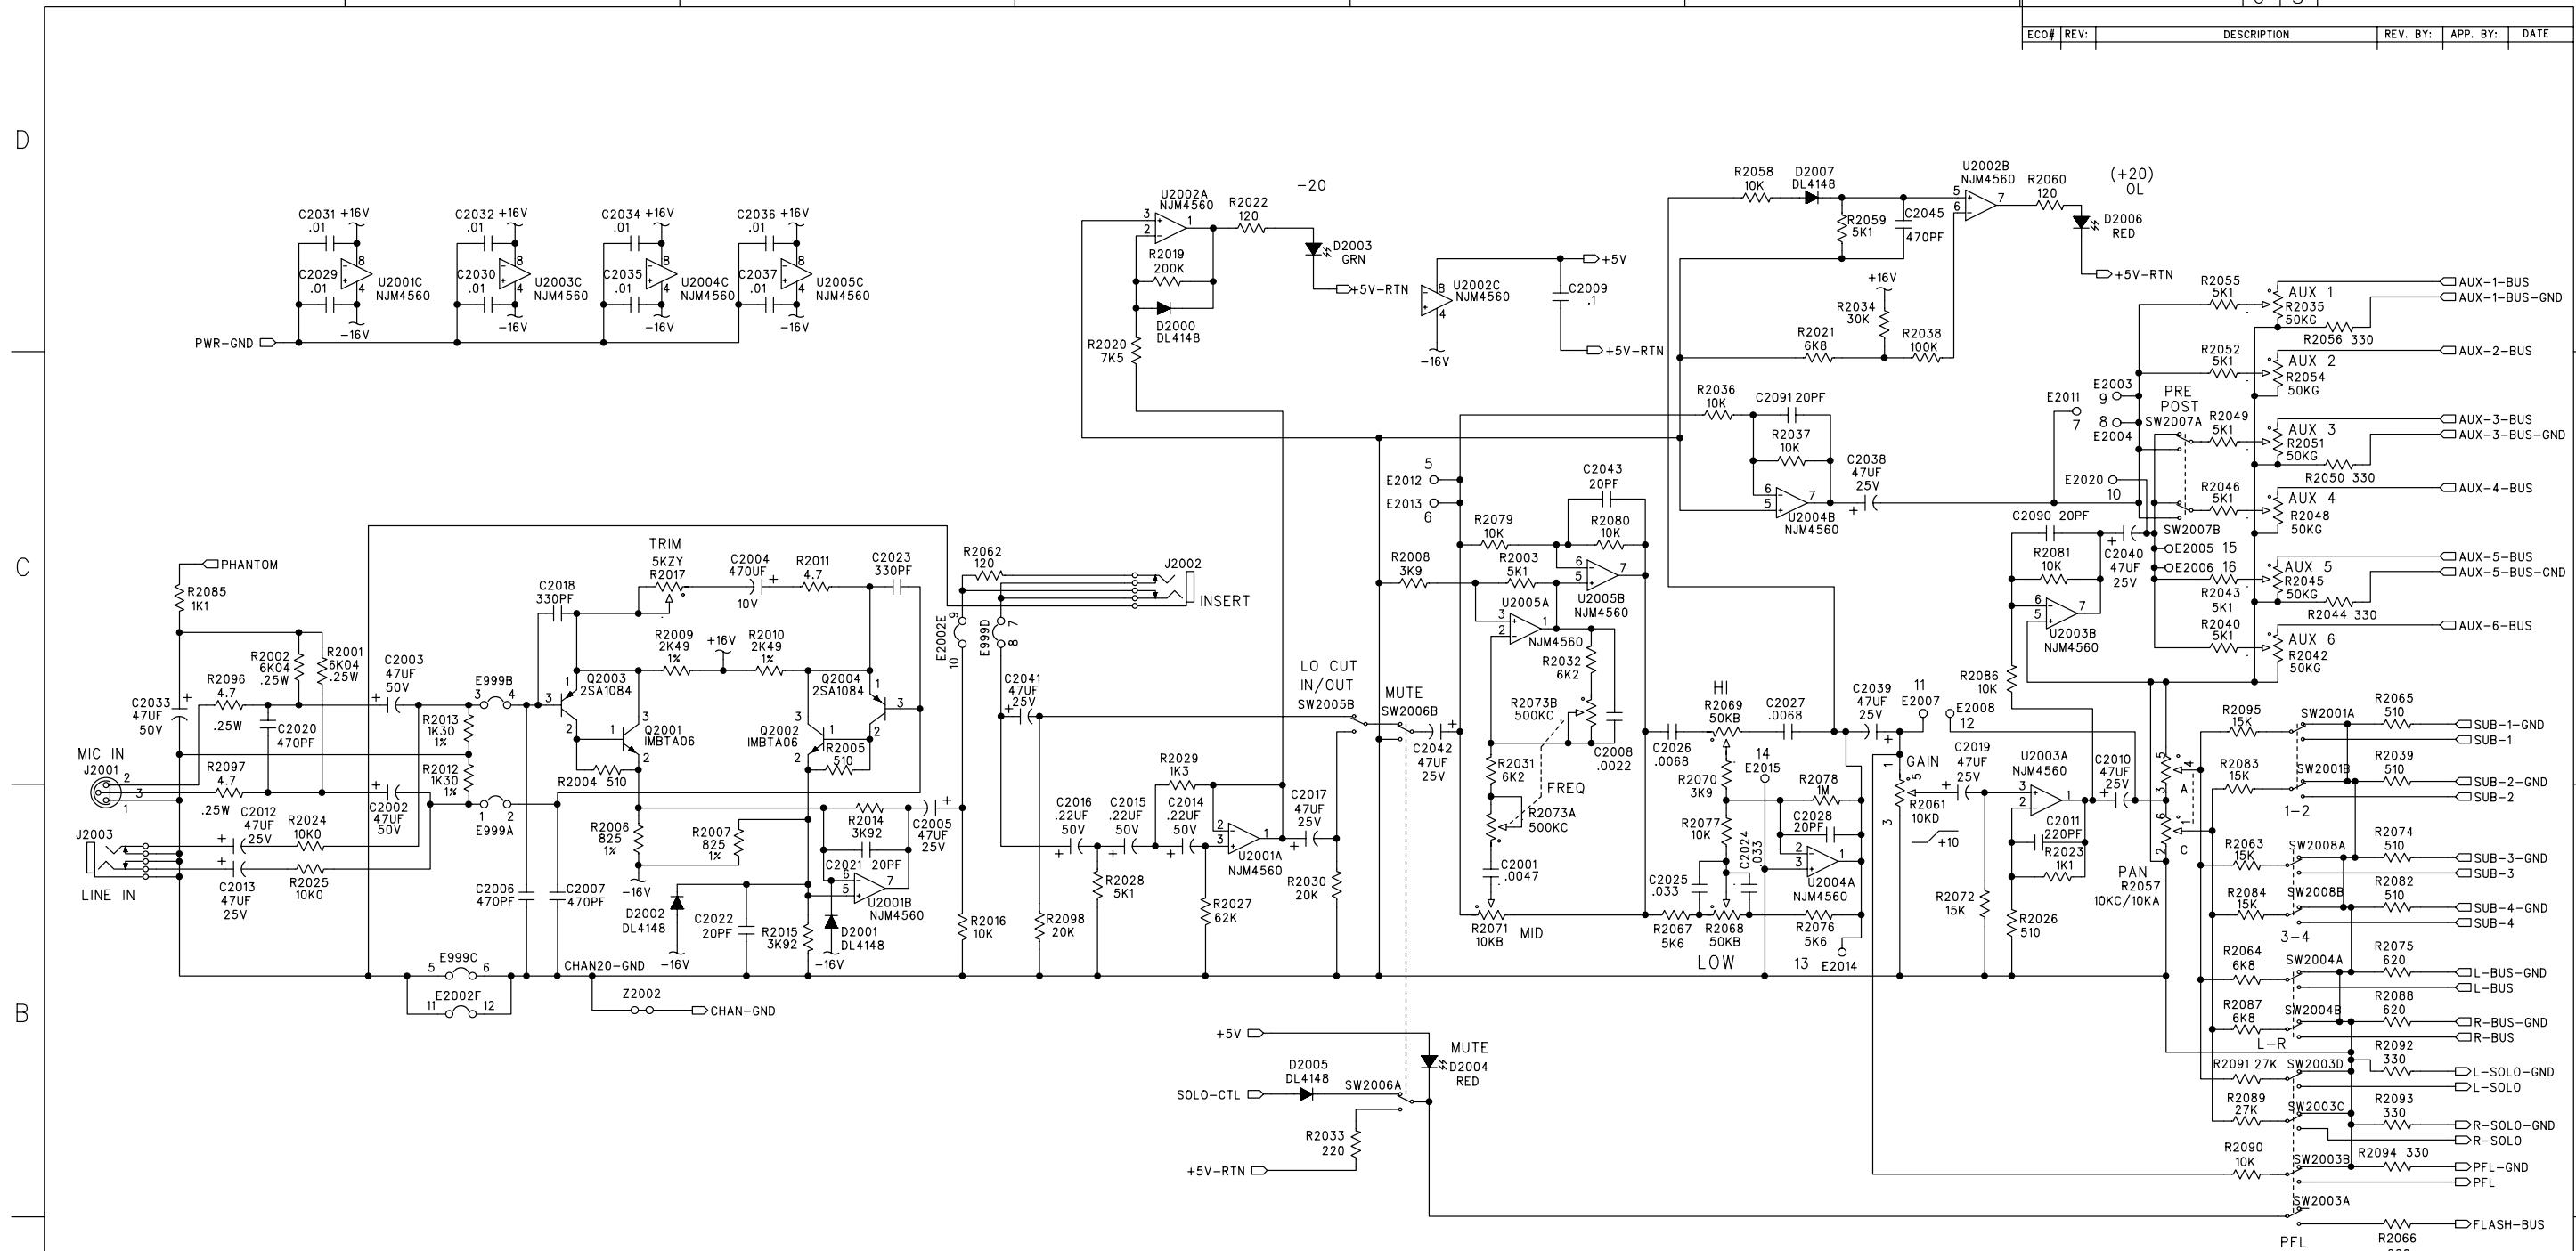



UNLESS OTHERWISE SPECIFIED,
DIMENSIONS ARE IN INCHES.
TOLERANCES ARE:
FRACTIONS: DECIMALS:
± NA .XX ± .01 ± NN
 .XXX ± .005


MATERIAL: SEE NOTE

FINISH: SEE NOTE

DO NOT SCALE DRAWINGS

 SPECIFIED ANGLES: A	CONTRACT NO:		 Mackie Designs Inc. Woodinville, Wa.		
	APPROVALS	DATE			
DRAWN:	trh	4-22-95	SCHEMATIC, MASTER BOARD, 24*4		
CHECKED:					
ISSUED:					
S	ENG:	SIZE D	DWG. NO.	990-049-00	REV. S
S	MFG:	SCALE: NONE			SHEET 6 OF 13
AWING					

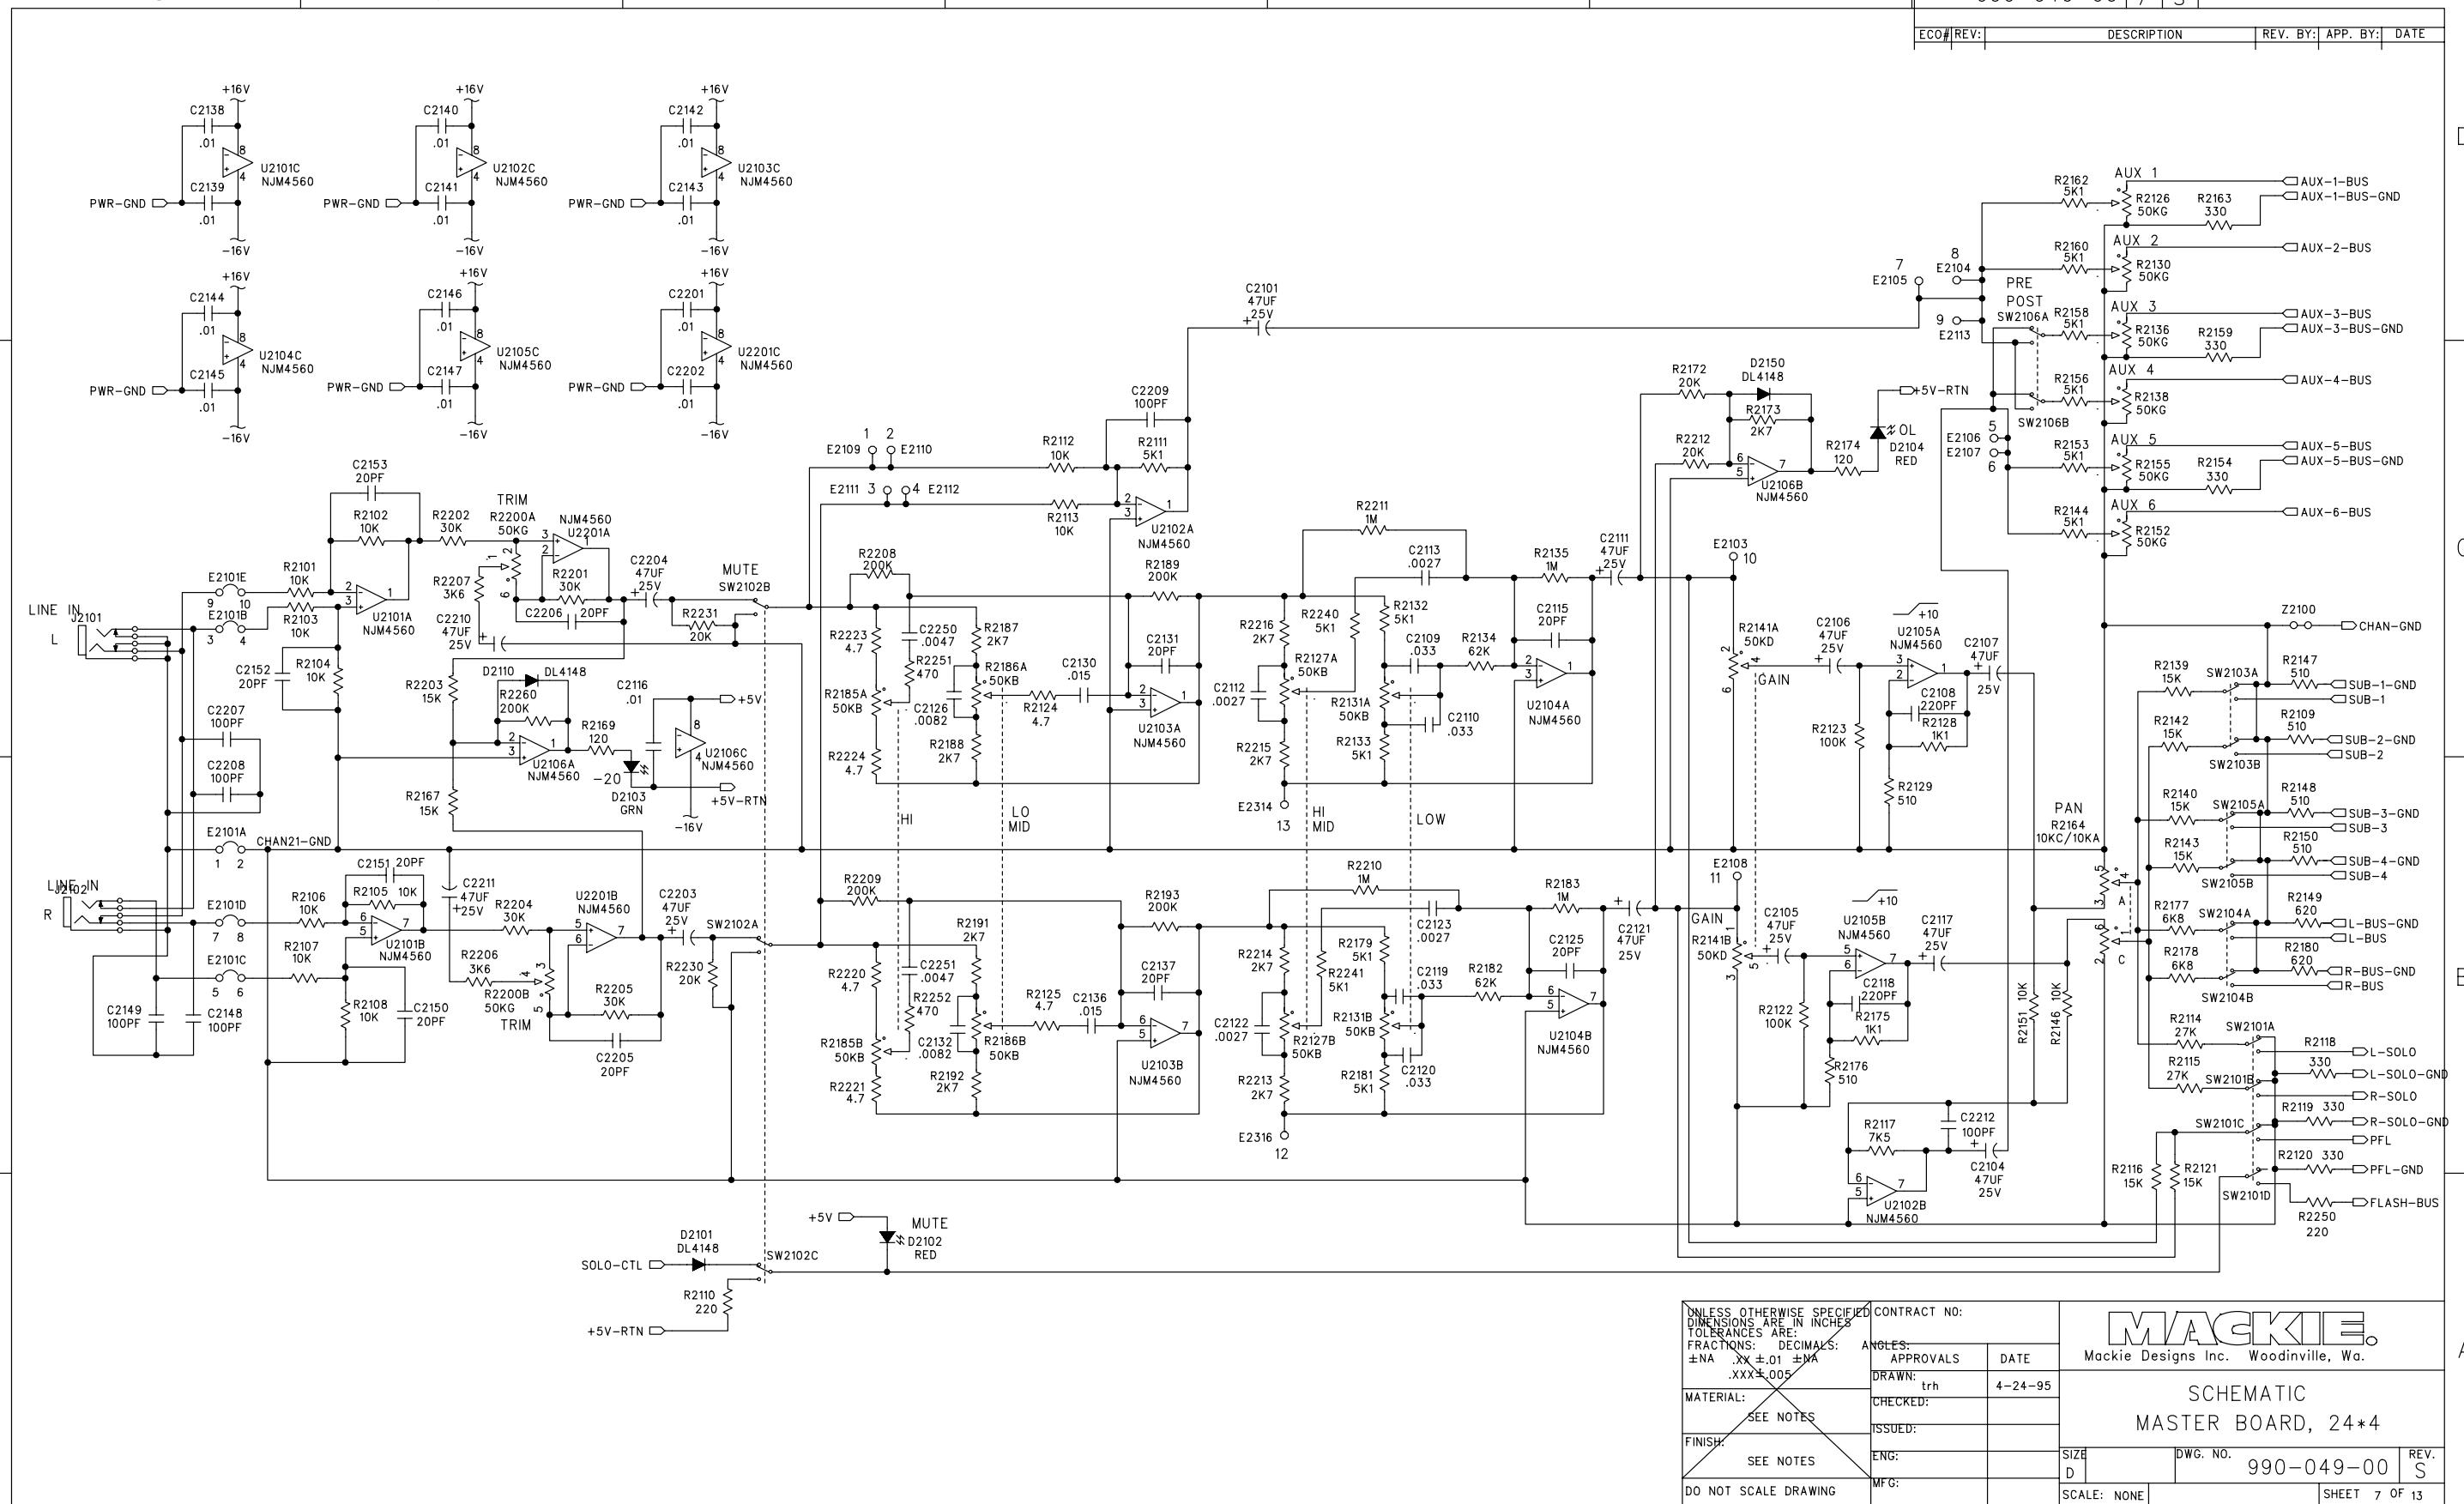

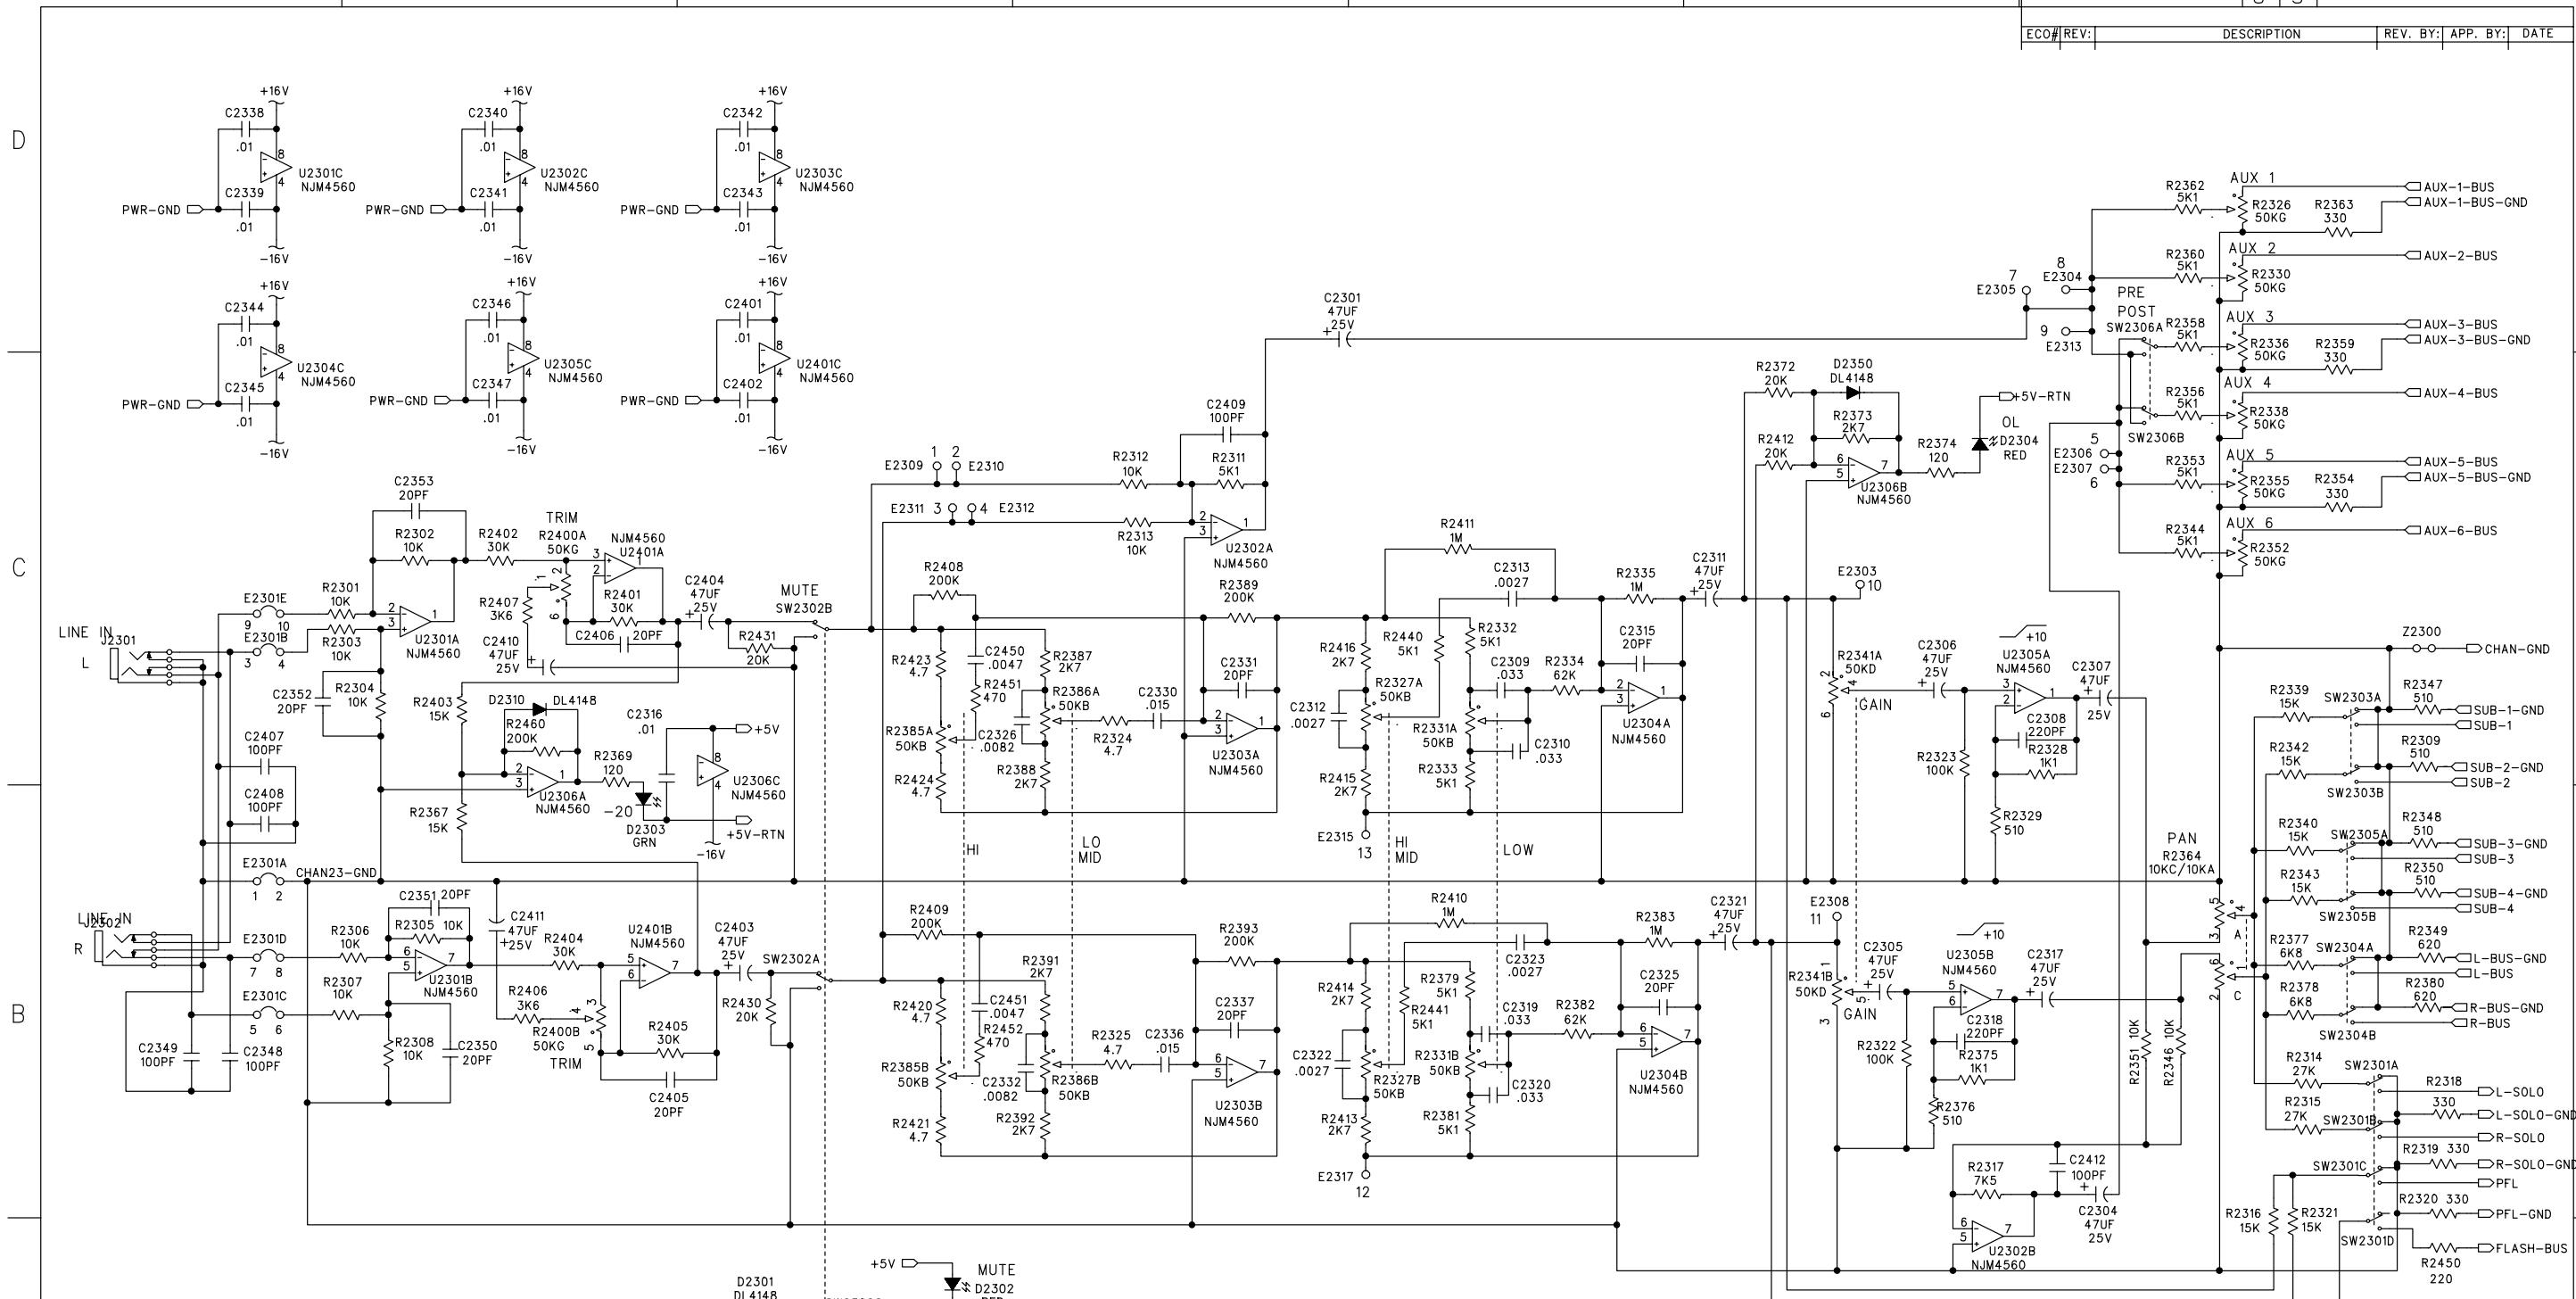

UNLESS OTHERWISE SPECIFIED
DIMENSIONS ARE IN INCHES
TOLERANCES ARE:
FRACTIONS: DECIMALS: A
±NA $\frac{1}{16}$ ±.01 ±NA
 .XX ±.005

MATERIAL:  SEE NOTES


FINISH:  SEE NOTES


DO NOT SCALE DRAWING


MACKIE


95 SCHEMATIC
MASTER BOARD 24*

DWG. NO.	990-049-00	SHT	9	REV:	S
----------	------------	-----	---	------	---

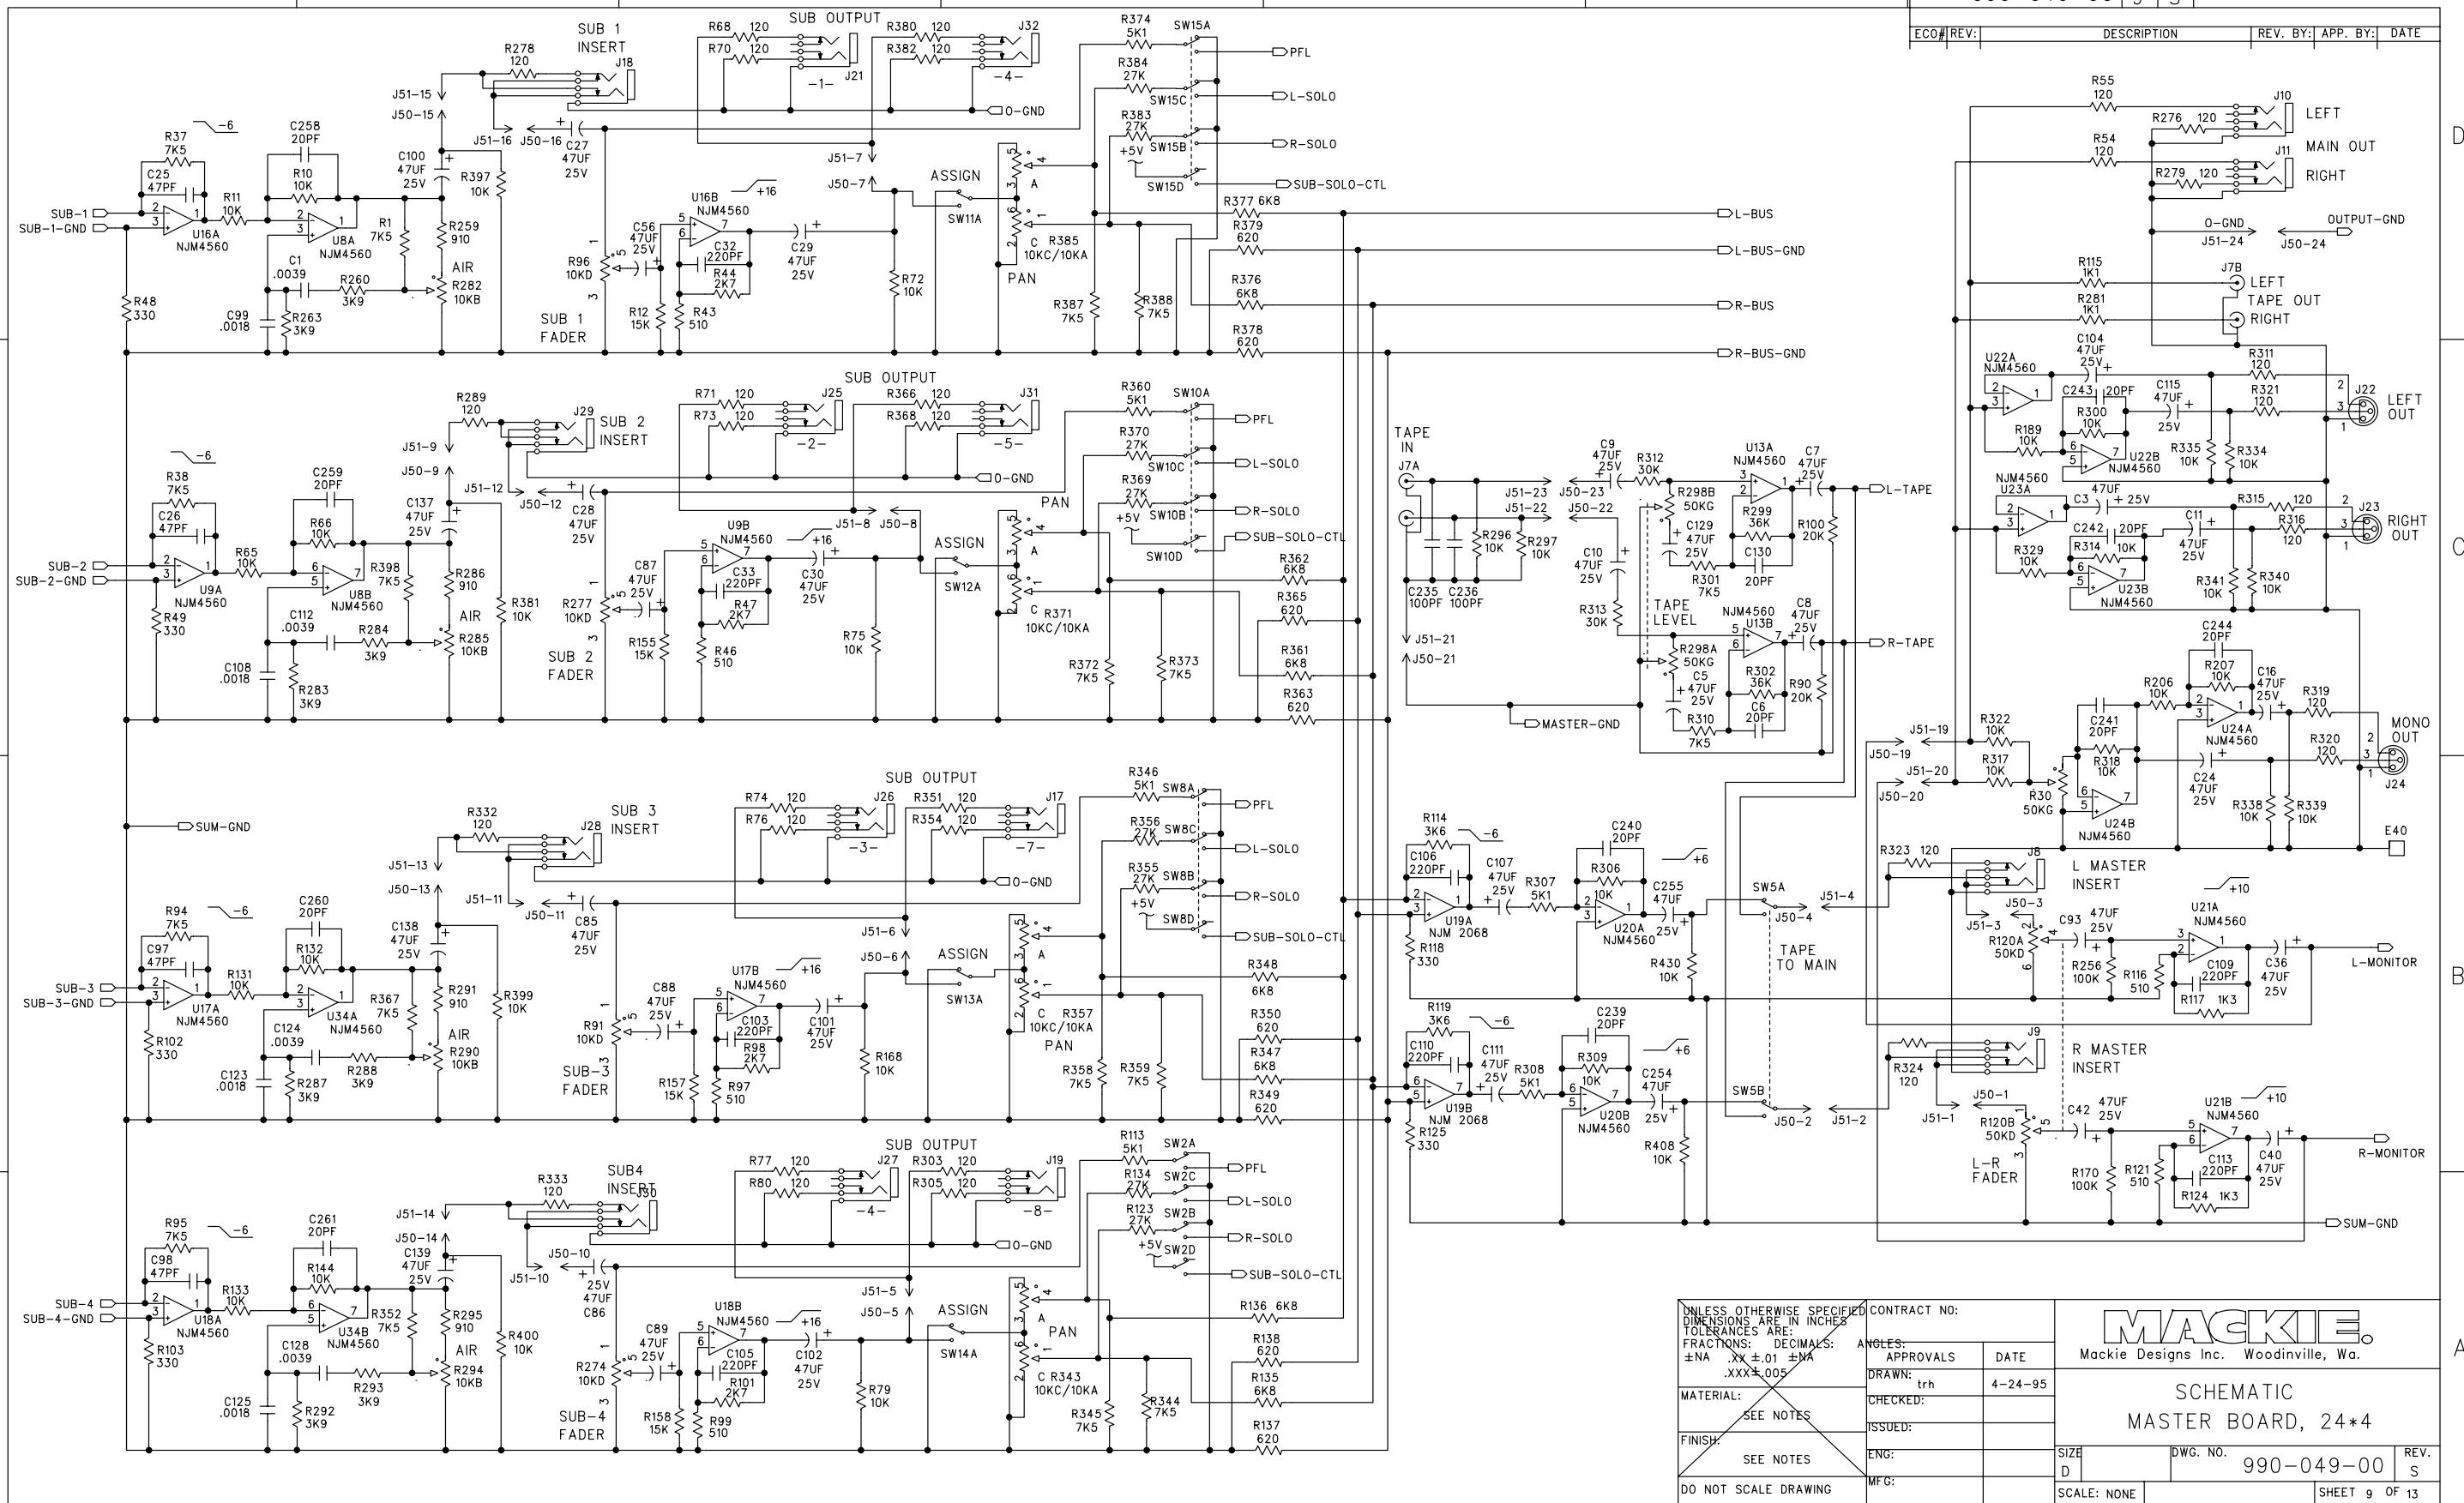

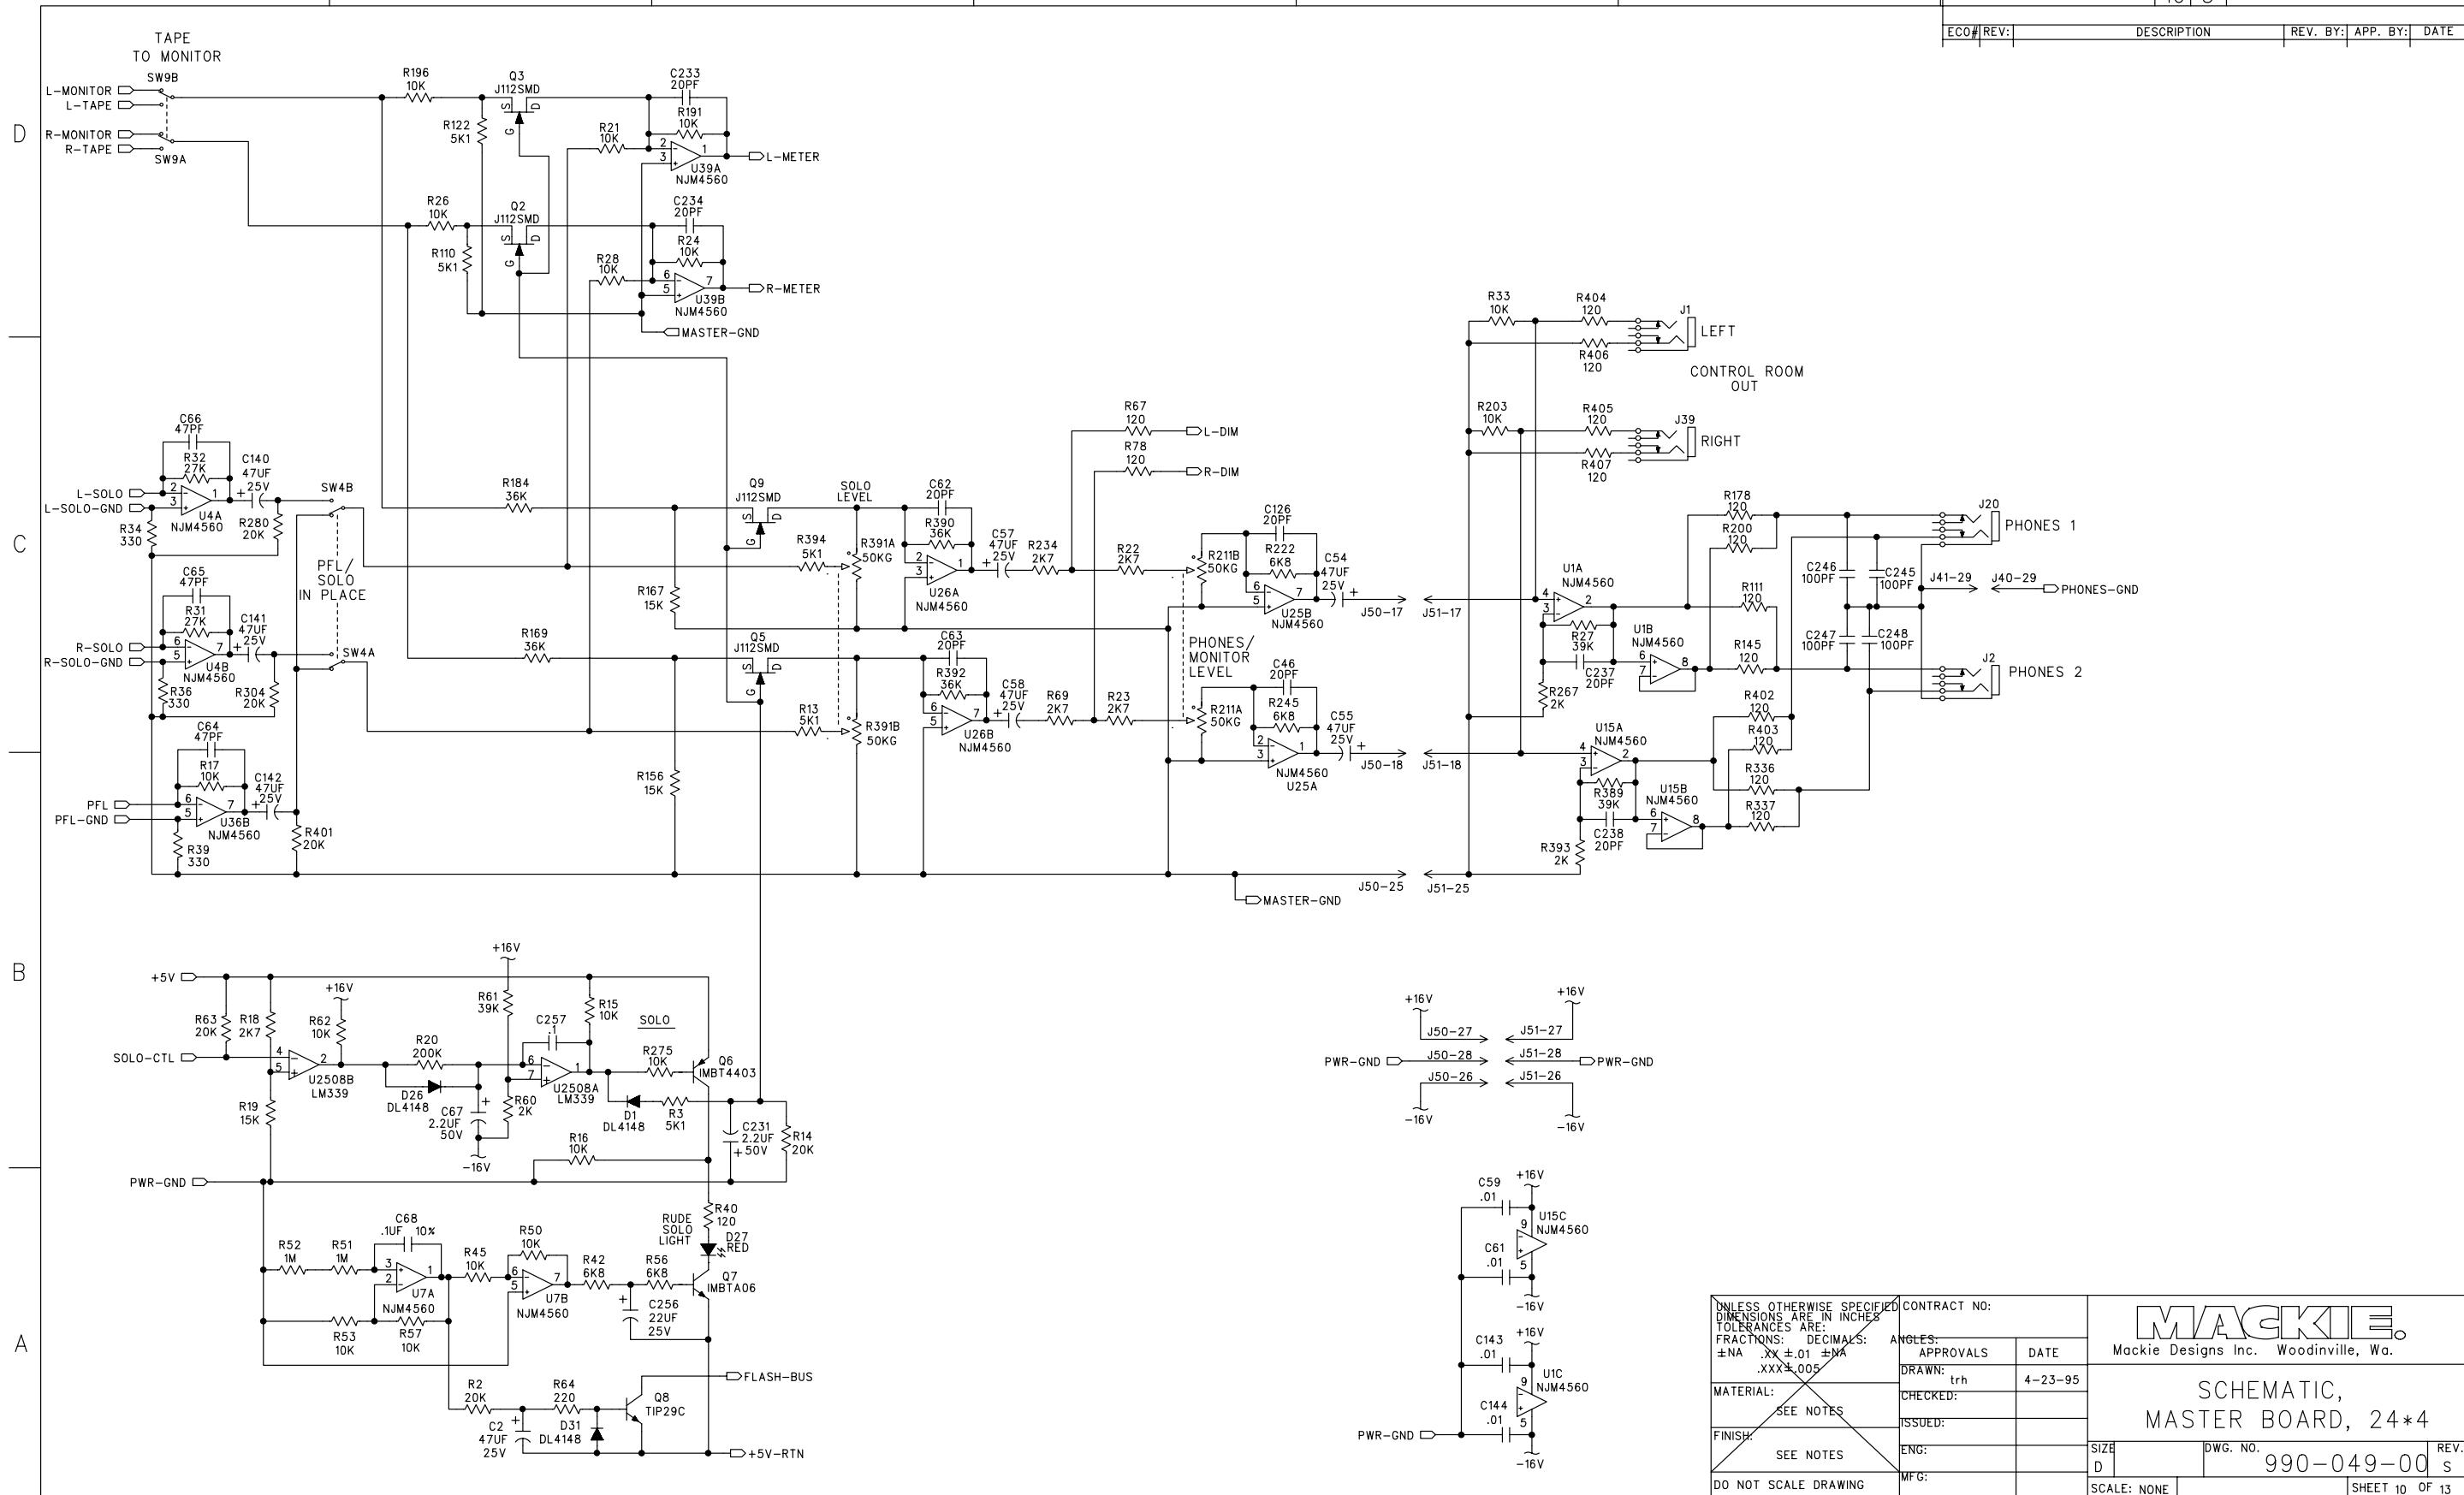

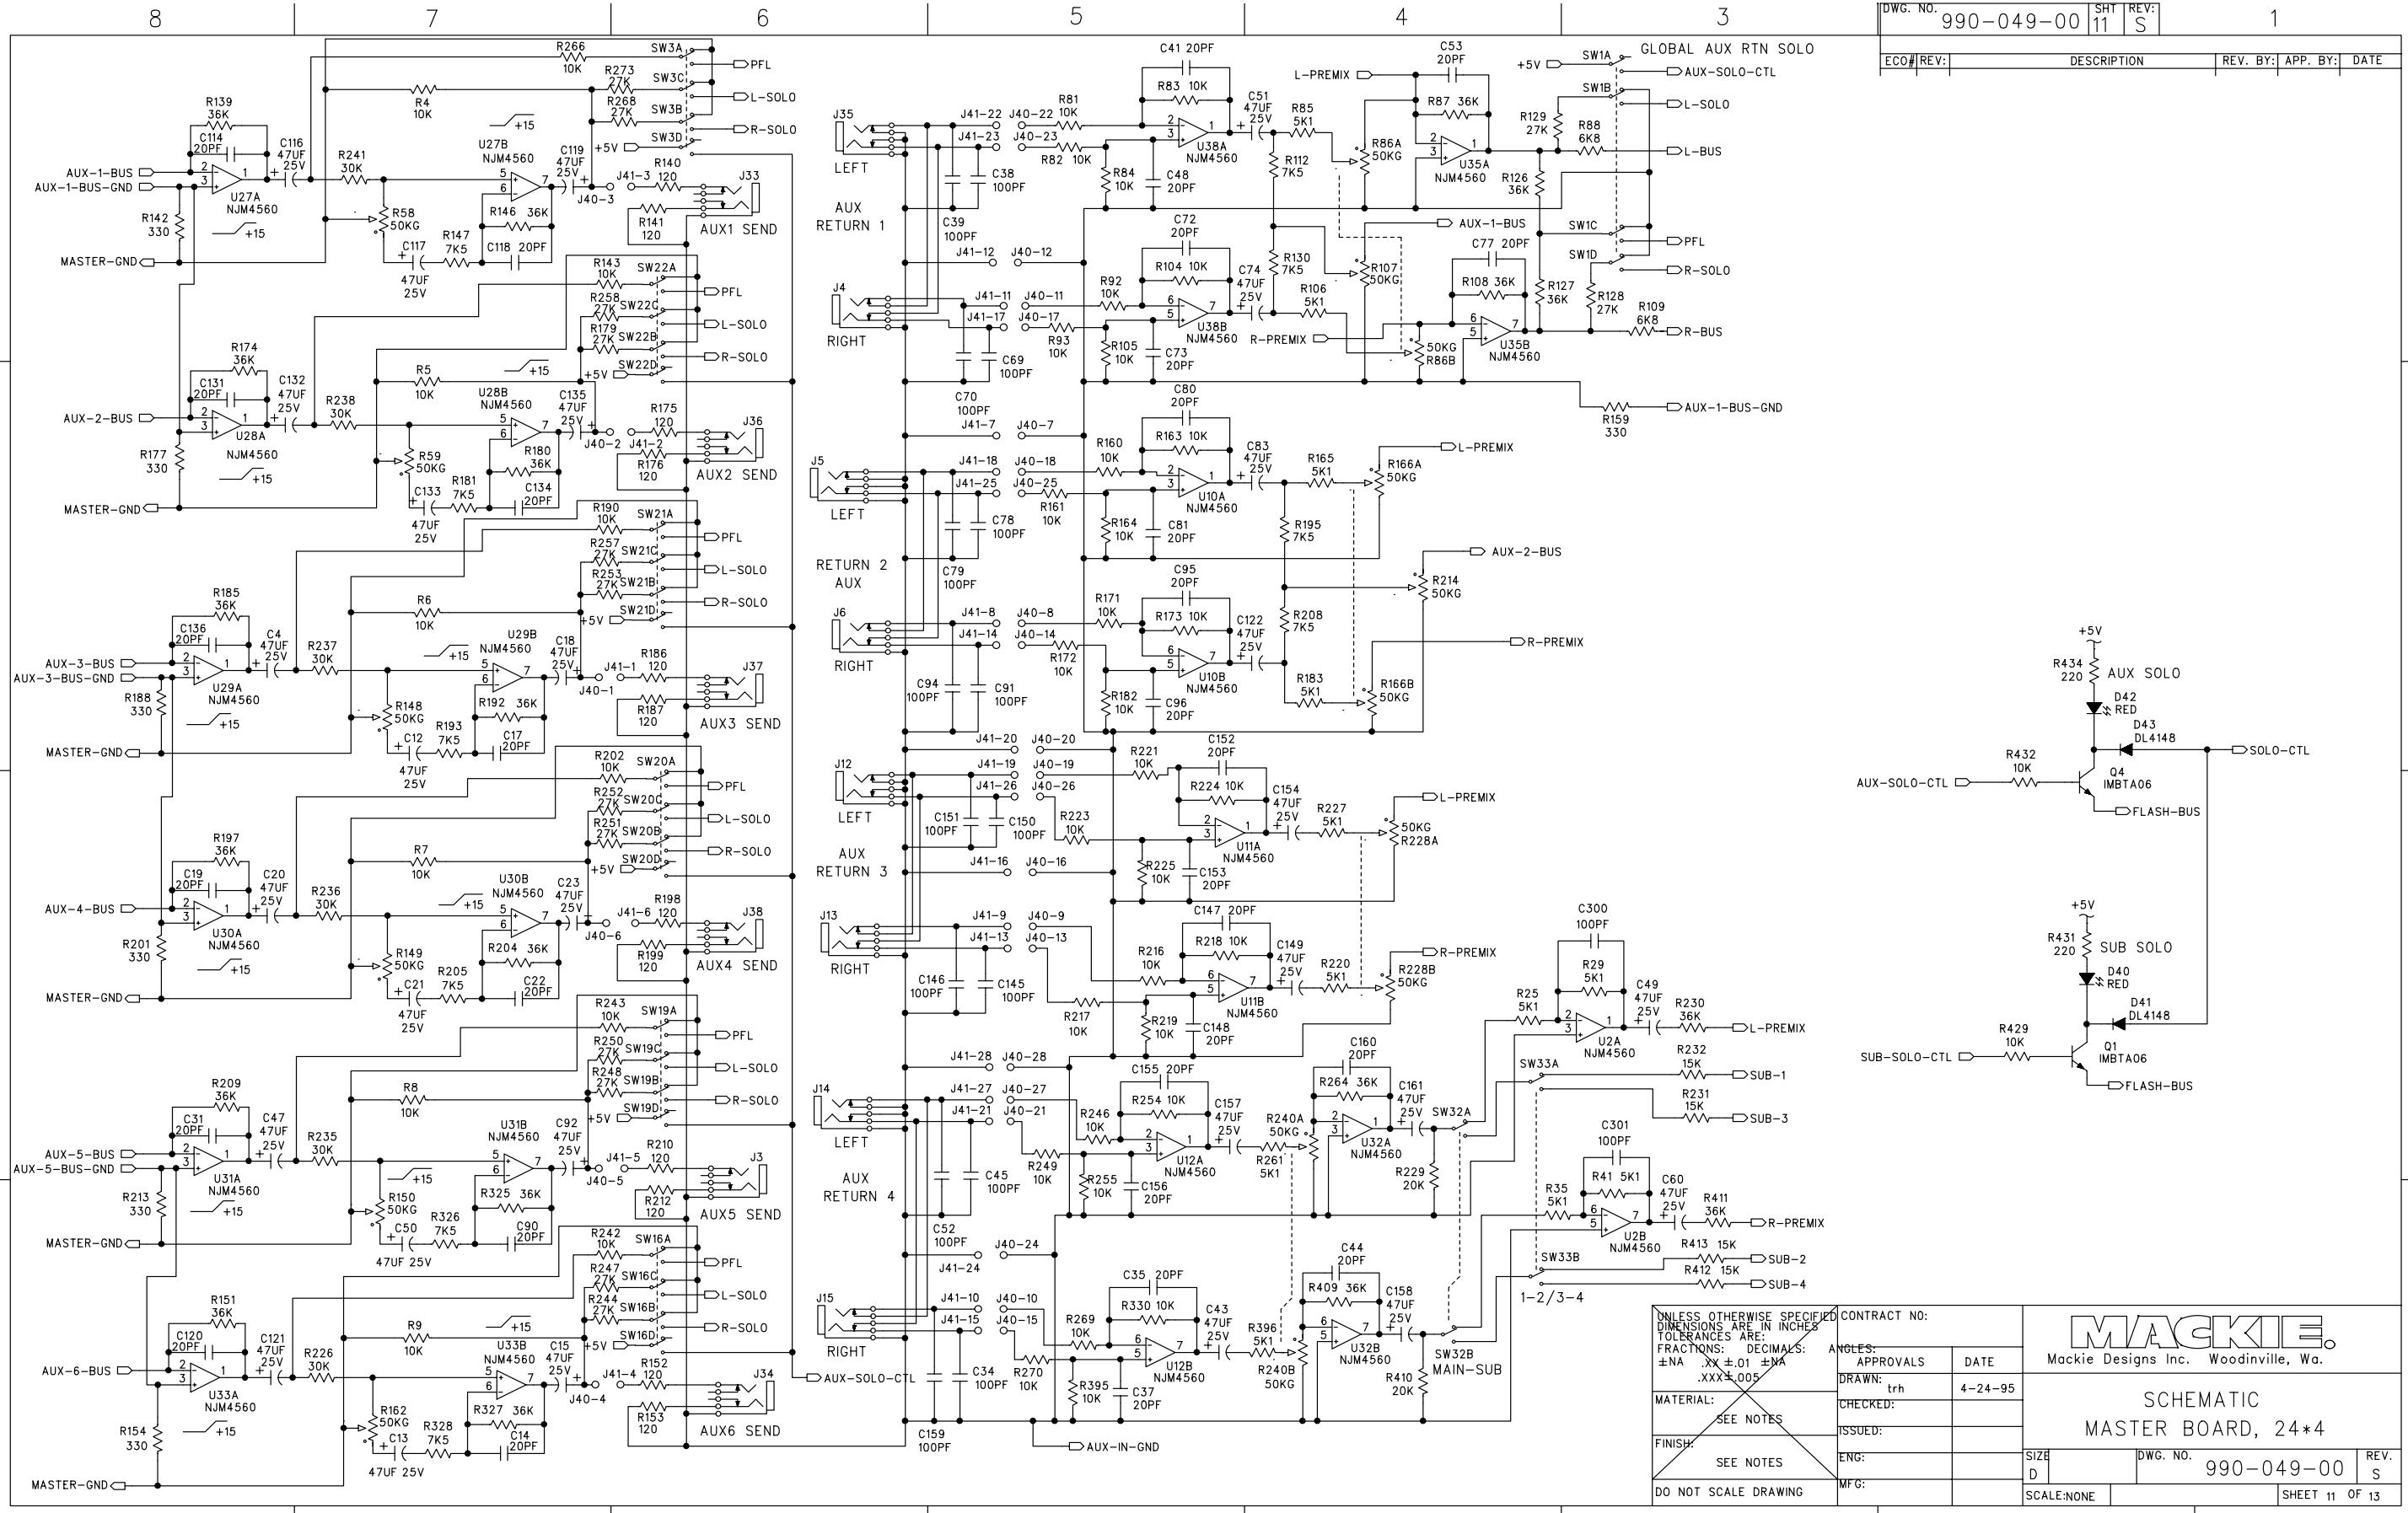

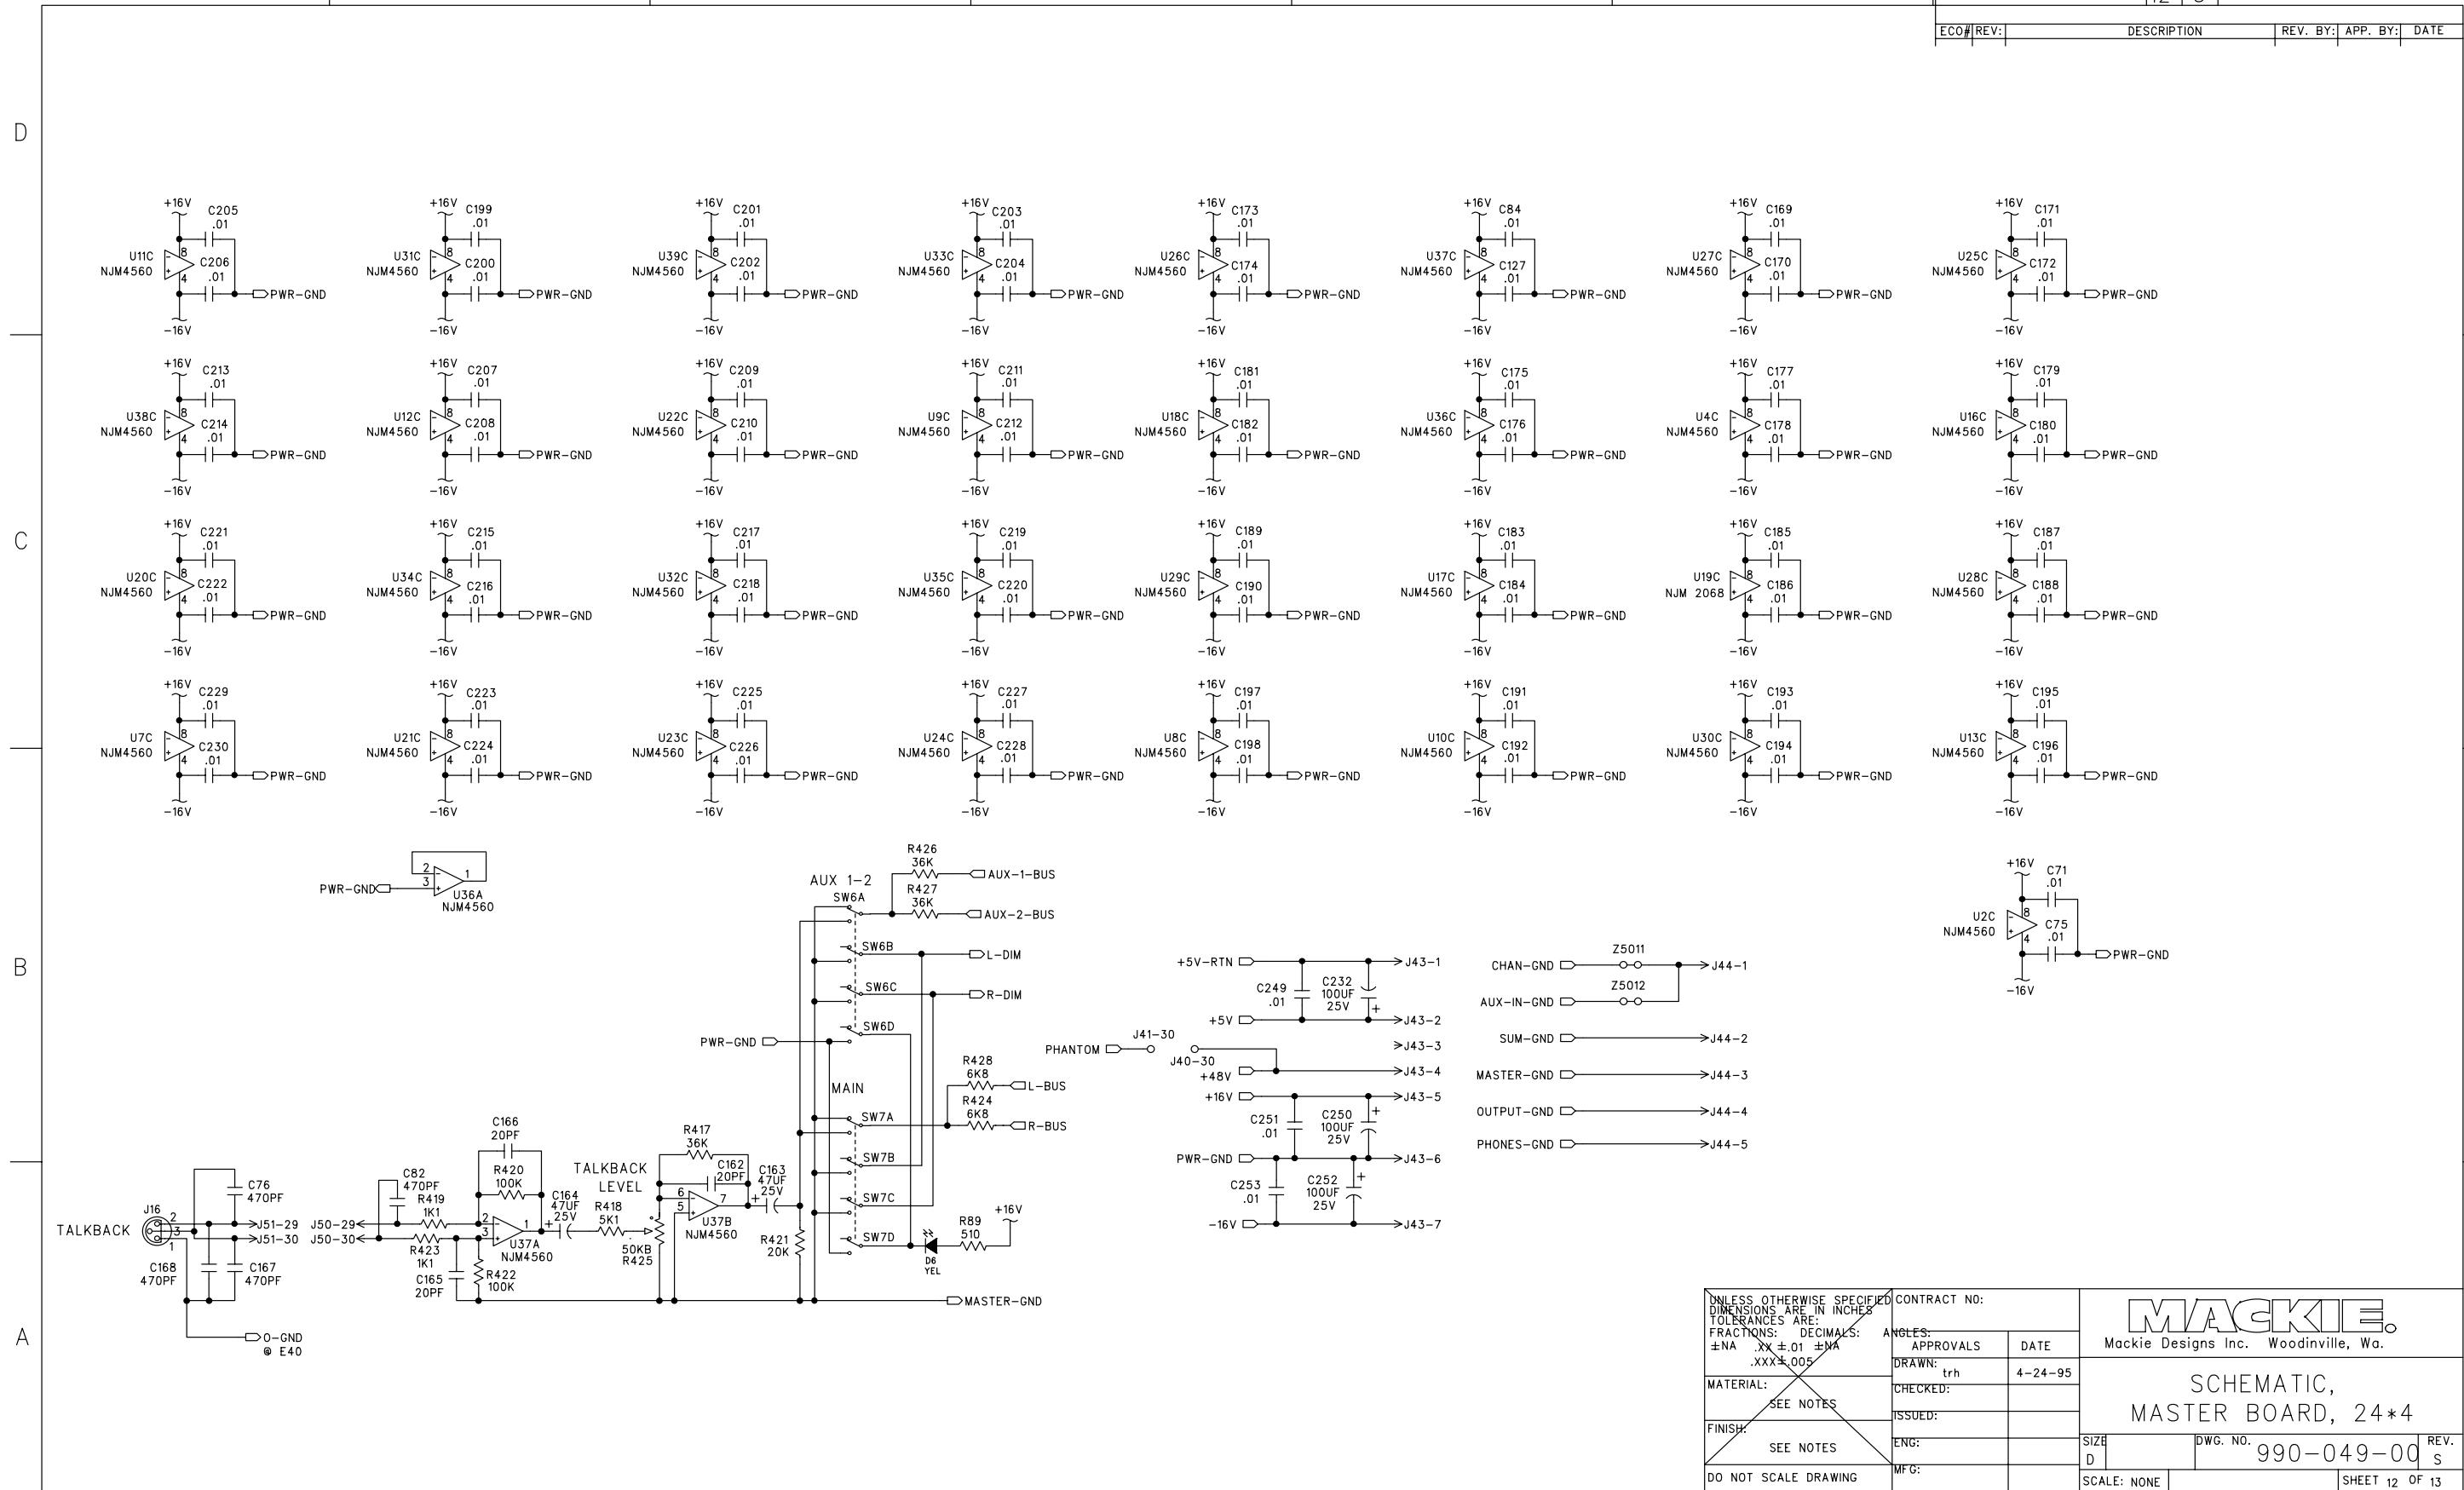

DWG. NO. 990-049-00 SHT 13 REV. S

1

620-015-00 JUMPER, FLEXSTRIP 30 COND 5"




620-016-00 JUMPER, FLEXSTRIP 20 COND 5"

620-017-00 JUMPER, FLEXSTRIP 30 COND 20"

760-011-00 BUTTON SW 9X9 MM

760-013-00 BUTTON SW RECT 9X5

706-009-00 SPACER, LED NYLON

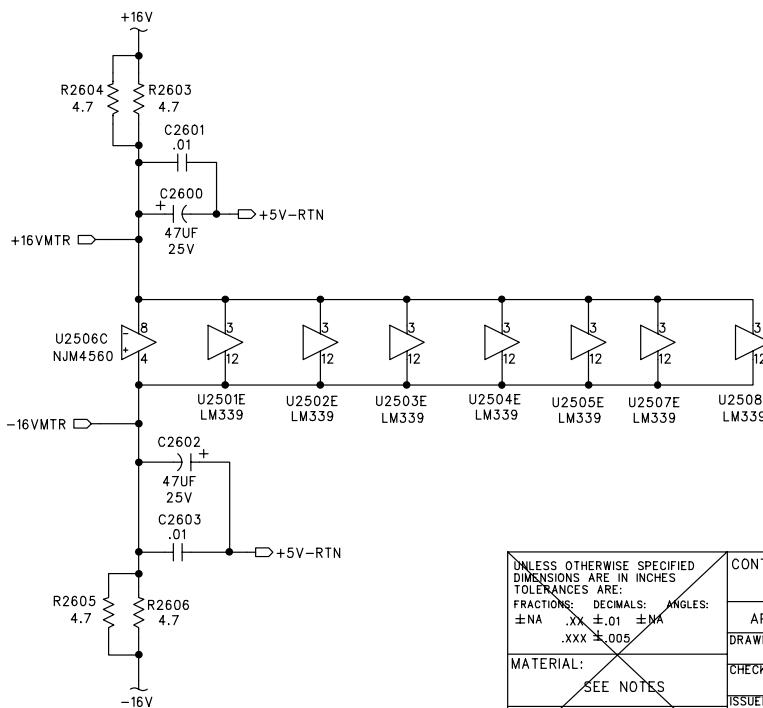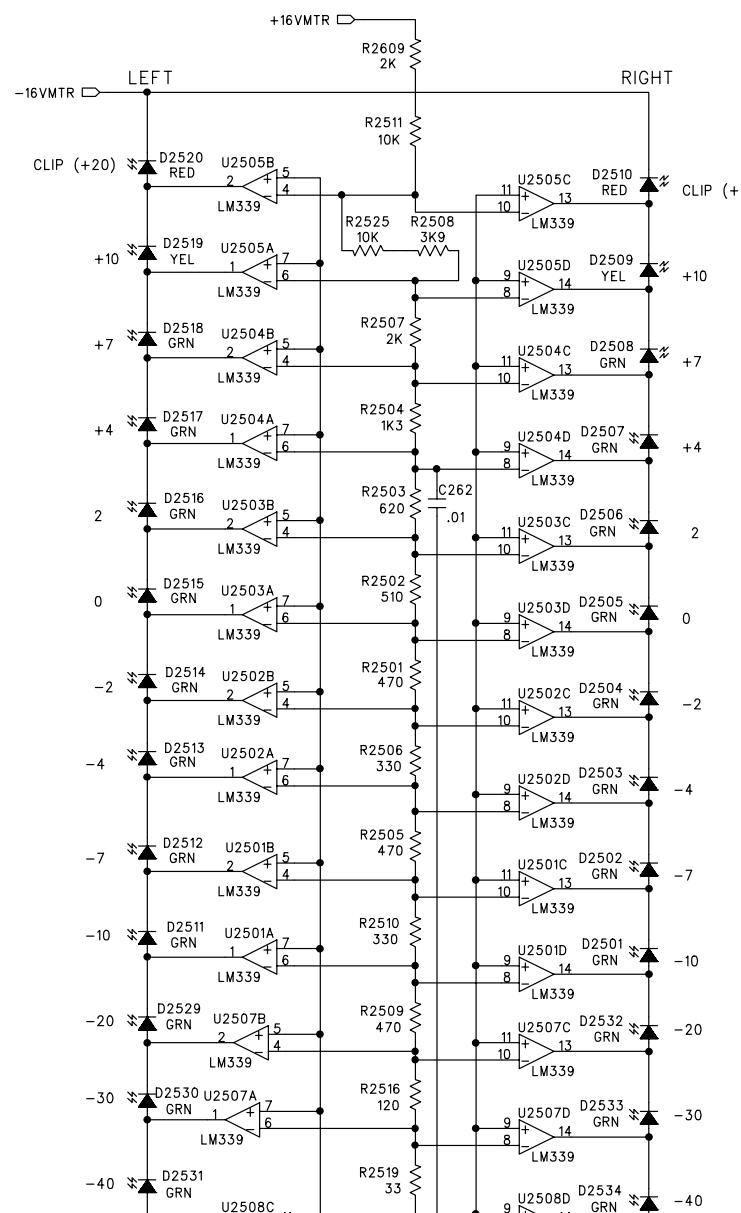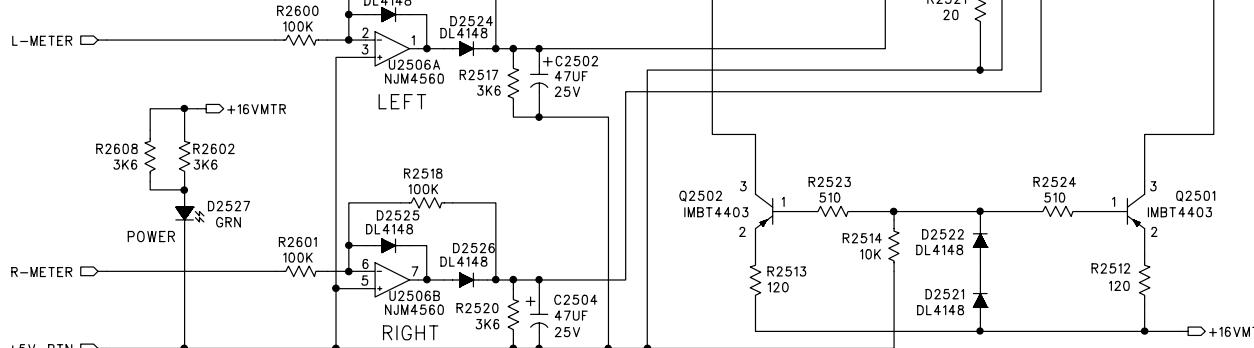

UNLESS OTHERWISE SPECIFIED DIMENSIONS ARE IN INCHES		CONTRACT NO.:	
FRACTIONS: DECIMALS: ANGLES:		DRAWN: TRH 4-23-95	
±1A	.XX	±.01	±NA
XXX	.XX	.005	
MATERIAL: SEE NOTES		CHECKED: ISSUED:	
FINISH: SEE NOTES		ENG: MFG:	
DO NOT SCALE DRAWING		SIZE D	DWG. NO. 990-049-00 REV. S
SCALE: NONE		SHEET 13	13 OF 13

