


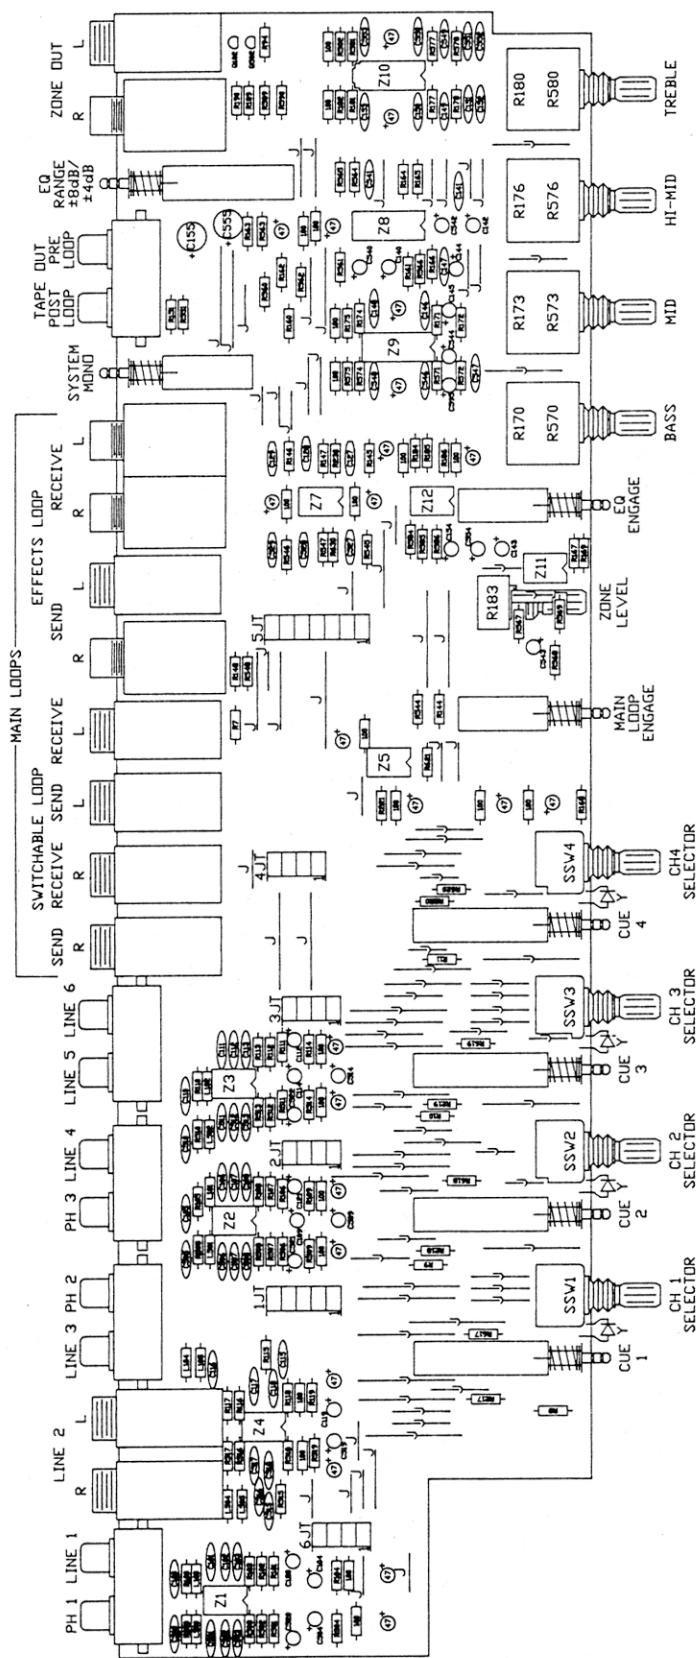

RANE

TITLE MP 24 MAIN
ASSY

REV. D

DRW. NO. 522-024


Corp. 10802 47th Avenue West, Everett
WA 98204-3400 (206) 355-6000

DATE 16MAR88 APPROVED AVC

REVISIONS REV. E ACTION UPDATED TO REFLECT CHANGES IN SCHEMATIC

DRAWN S. TURNIDGE DATE 12MAY87 CHECKED A. CLAYTON DATE 14MAY87 SHEET 1 OF 1

DO NOT SCALE DRAWING

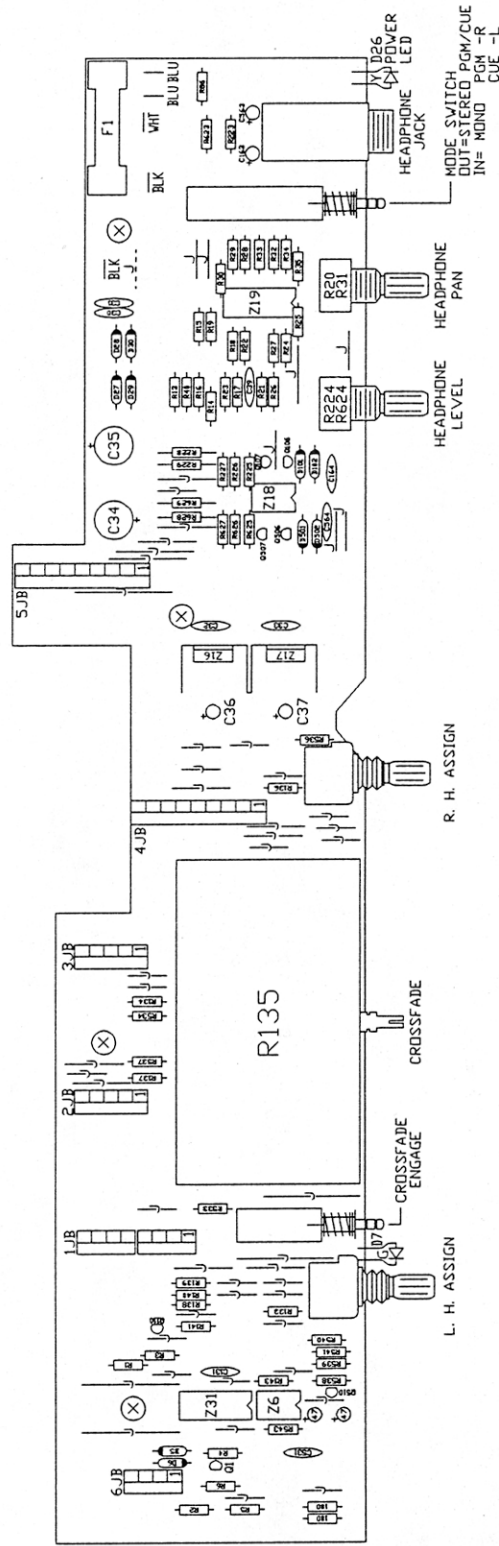

</									
---	--	--	--	--	--	--	--	--	--




Corp. 10802 47th Avenue West, Everett
WA 98204-3400 (206) 355-6000

TITLE MP 24 CH 1, CH 2-3, & MASTER
ASSY

REV.	
DRW. NO.	

522-025

REV. D	ACTION REMOVED DC IN JACK			
REVISIONS				
DRAWN S. TURNIDGE	DATE 07MAY87	CHECKED A. CLAXTON	DATE 05MAY87	SHEET 1 OF 1
				DO NOT SCALE DRAWING
				DATE 25 JUL 90
				APPROVED RGH

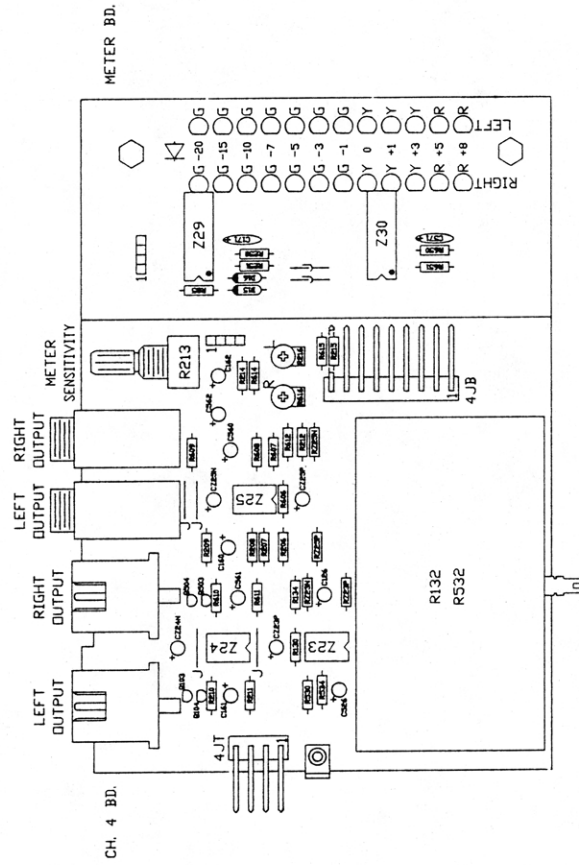

TITLE MP 24 CH. 4 & METER
ASSY

REV. D
522-023



Corp. 10802 47th Avenue Vest, Everett
WA 98204-3400 (206) 355-6000

REV. D	ACTION ADDED DESIGNATORS TO DECOUPLING COMPONENTS	DATE 5 JAN 89	APPROVED SRH
DRAWN S. TURNDIGE	CHECKED A. CLAYTON	DATE 01 MAY 87	SHEET 1 OF 1
DO NOT SCALE DRAWING			




CDRP, 6510 216th S.W. MOUNTLAKE TERRACE,
WA 98043 (206) 774-7309

TITLE	MP 24 MIC ASSY

DRW. NO.	REV.
522-022	B


REVISED	REV. B	ACTION	REDRAWN FOR CAD, ADDED R94	DATE	APPROVED
DRAWN S. TURNIDGE	DATE 04MAY87	CHECKED A. CLAXTON	DATE 05MAY87	SHEET 1 OF 1	DO NOT SCALE DRAWING

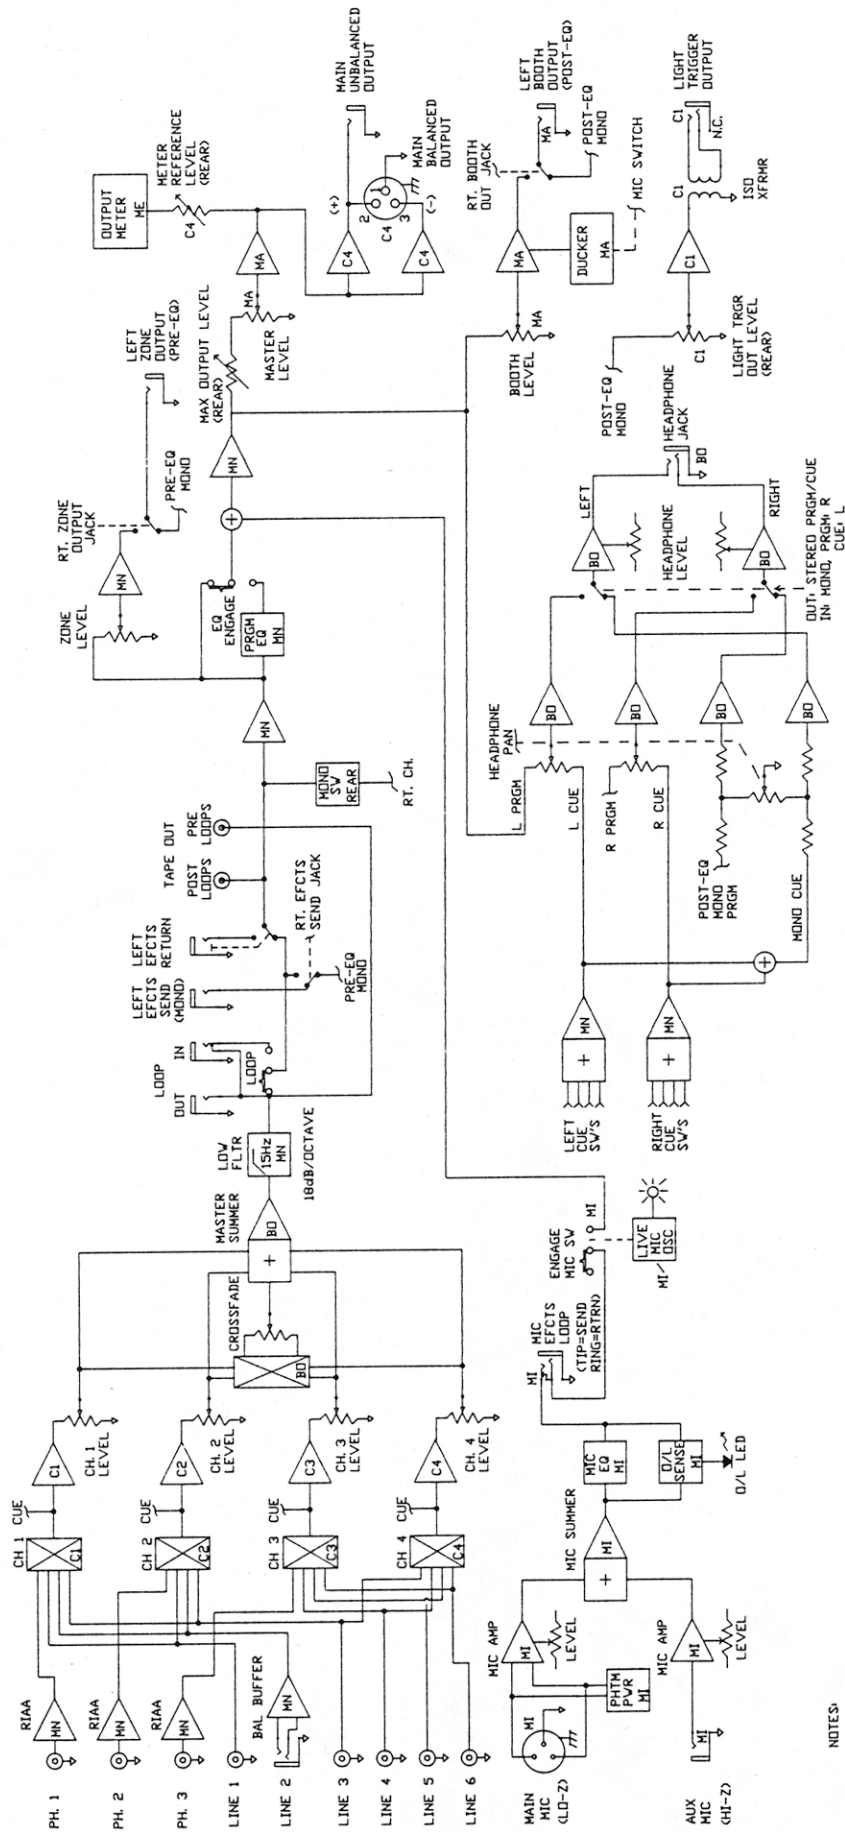

NOTES:
CIRCUIT ELEMENT LOCATION CODES

MN = MAIN (TOP) PCB
BO = BOTTOM PCB
MI = MICROPHONE PCB
C1 = CHANNEL ONE PCB
C2 = CHANNEL TWO PCB
C3 = CHANNEL THREE PCB
C4 = CHANNEL FOUR PCB
MA = MASTER PCB
ME = METER PCB

ALL INPUT AND OUTPUT JACKS ARE ON THE MAIN (UPPER) PCB UNLESS OTHERWISE NOTED

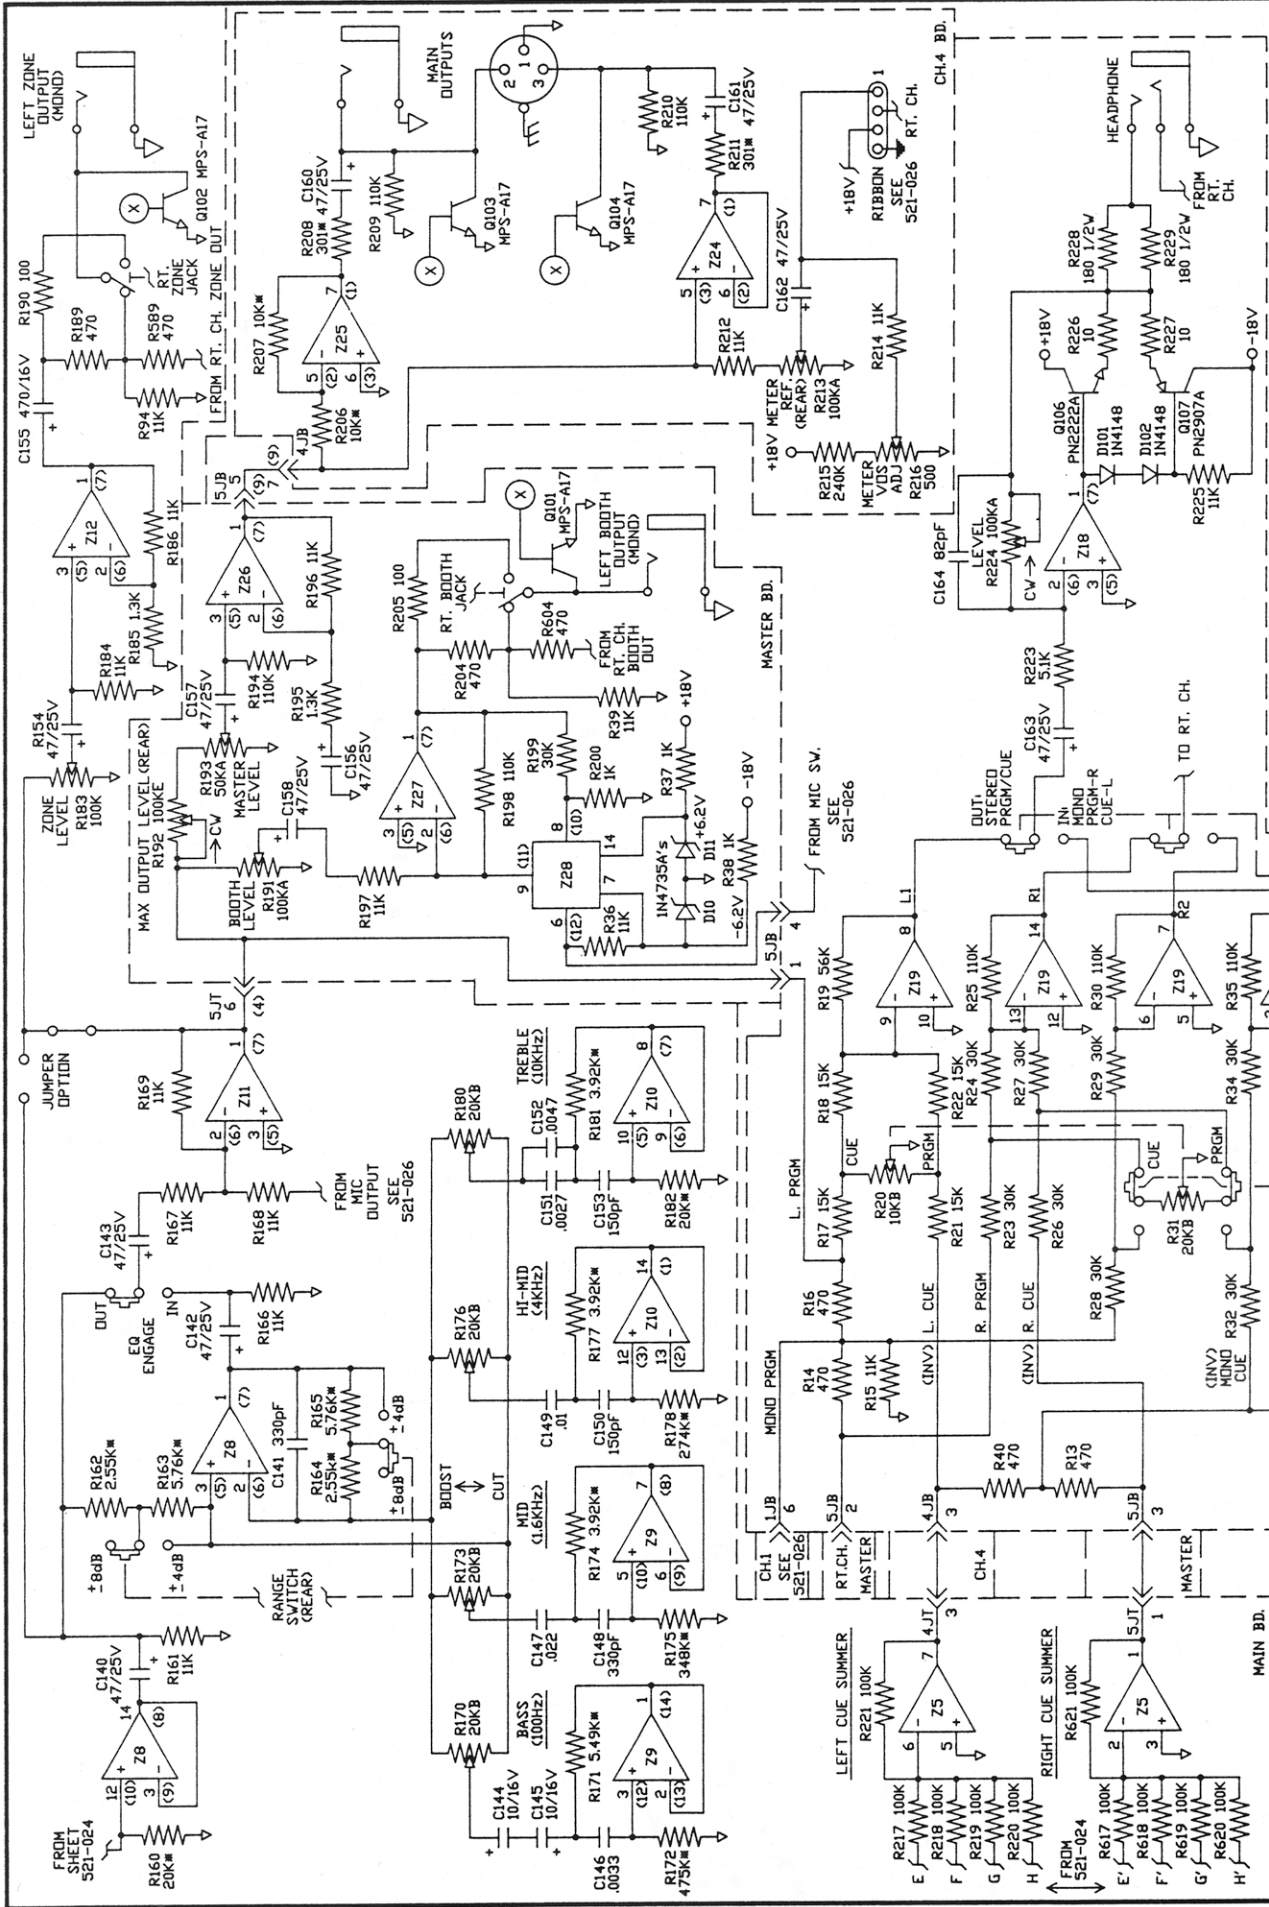

NOTES
(SEE SHEET 521-024)



TITLE
MP24 SCHEMATIC
(521-024, 521-025, 521-026)

REV. NO.

521-025

E

Corp. 10802 47th Avenue West, Everett
WA 98204-3400 (206) 355-6000

DATE 16MAR88
APPROVED AVC
DO NOT SCALE DRAWING

SHEET 2 OF 3

DATE 23JUN86

CHECKED DB

DATE 23JUN86

DATE 23JUN86

DATE 23JUN86

DATE 23JUN86

DATE 23JUN86

DATE 23JUN86

DATE 23JUN86

DATE 23JUN86

DATE 23JUN86

