



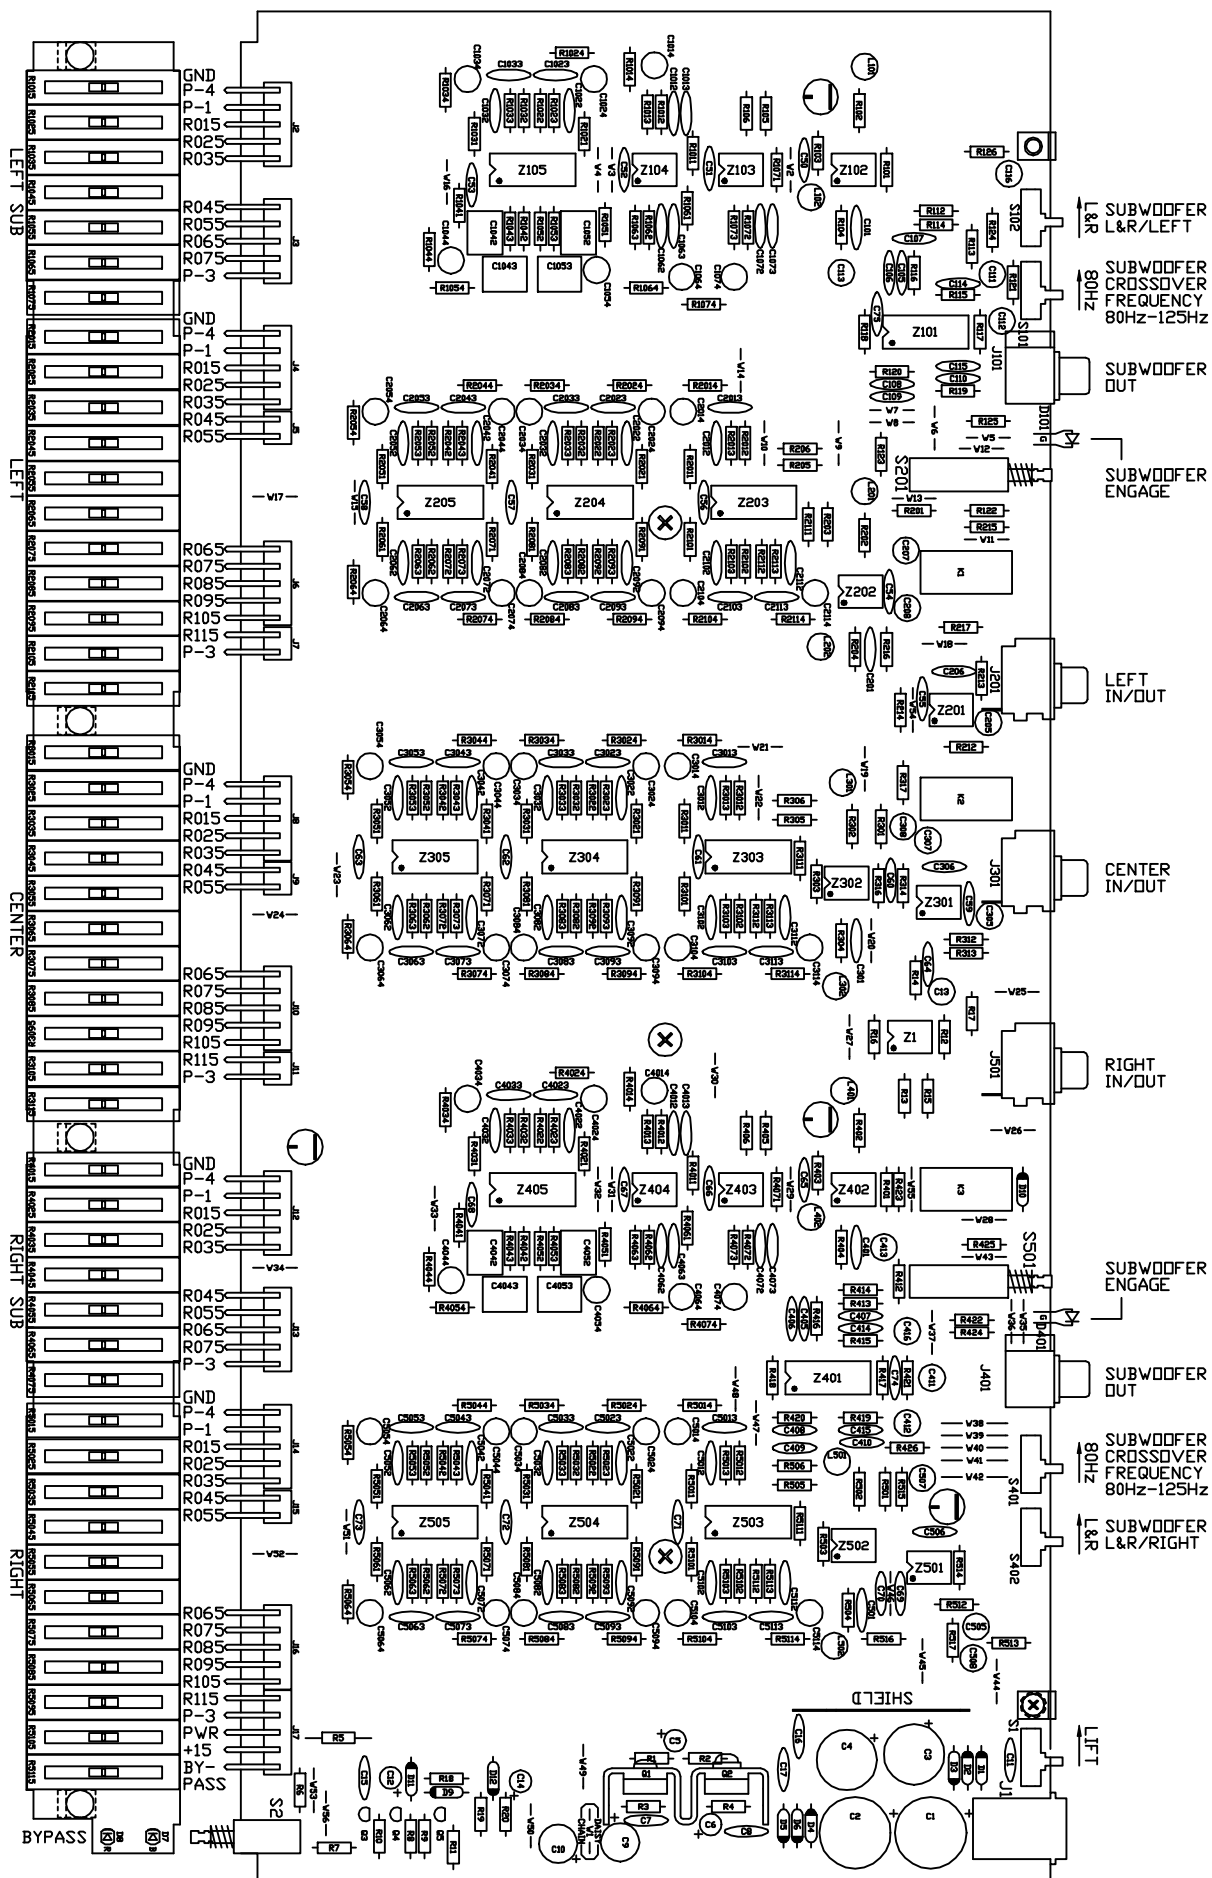

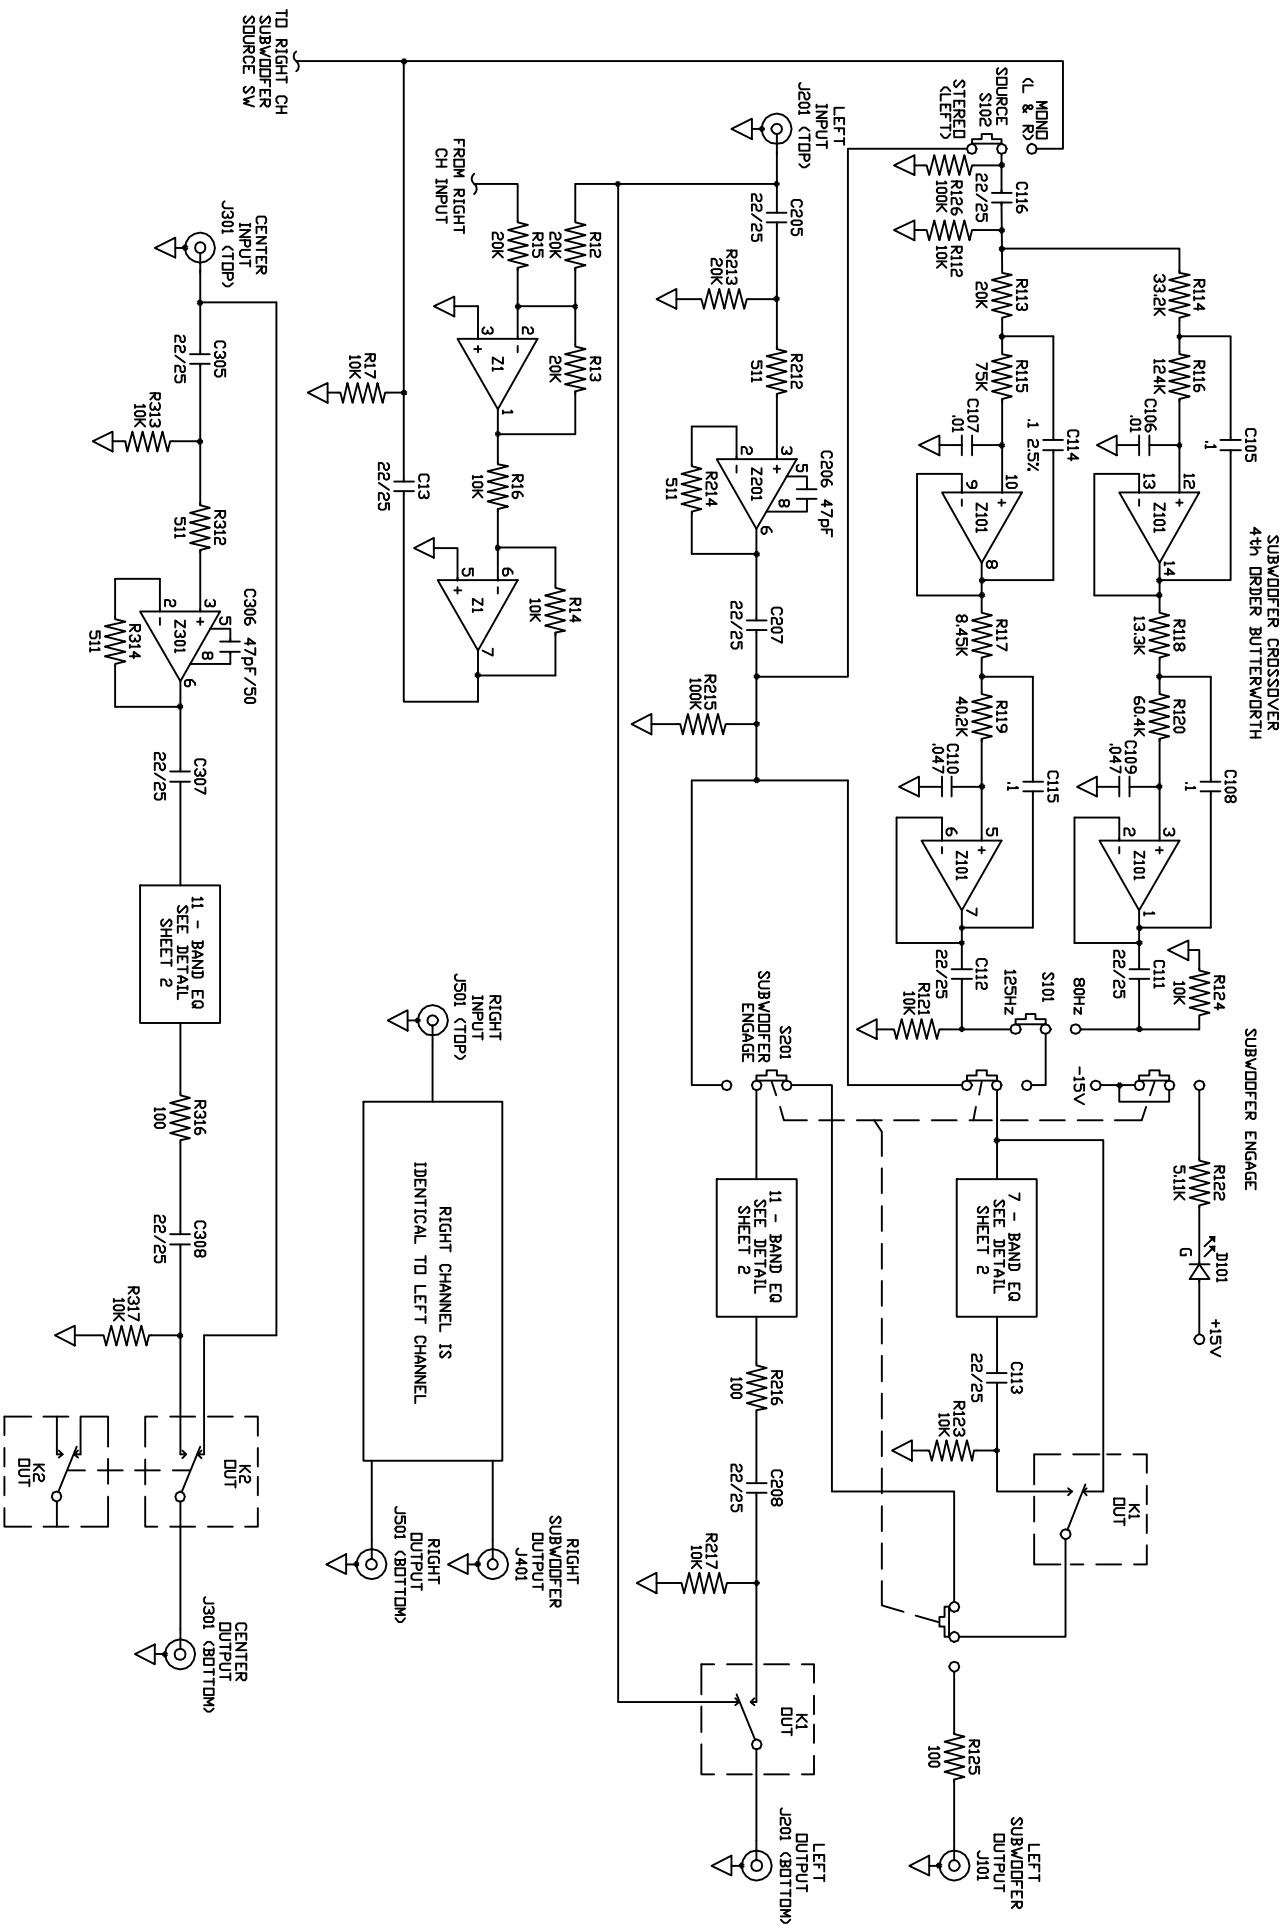

ACTION: NO CHANGE TO PART, NEW DDC#
 DRAWN: RJ DATE: 17MAR94 CHECKED: SKH DATE: 17MAR94 SHEET: 1 OF 2 DO NOT SCALE DRAWING

	TITLE:
	SCHEM I/O SSE 35
Corp. 10802 47th Avenue West, Mukilteo WA 98275-5098 (425) 355-6000	DDC. NO. 101585

